


Stigma

BREAK THE NORM

KIMBERLEY STEVENS: U1852531

TECHNICAL PACK

DRAWING ISSUE SHEET	STIGMA - LONDON			
SITE ADDRESS	175-179 OXFORD STREET, LONDON			
CLIENT				
JOB REFERENCE	20/04/2022			
SHEET	1 OF 1			
	ISSUE DATE	20/04/2022		
	ISSUED BY	KIMBERLEY STEVENS		
DRAWING NUMBER	DRAWING TITLE			
00'S	EXISTING DRAWINGS			
00-01	EXISTING BASEMENT PLAN			
00-02	EXISTING GROUND FLOOR PLAN			
00-03	EXISTING FIRST FLOOR PLAN			
00-04	EXISTING FRONT ELEVATION			
00-05	EXISTING SECTION AA			
10'S	DEMOLITION			
10-01	BASEMENT DEMOLITION			
10-02	GROUND FLOOR DEMOLITION			
10-03	FIRST FLOOR DEMOLITION			
10-04	FRONT ELEVATION DEMOLITION			
20'S	PROPOSED DRAWINGS			
20-01	BASEMENT GA PLAN			
20-02	GROUND FLOOR GA PLAN			
20-03	FIRST FLOOR GA PLAN			
20-04	PROPOSED FRONT ELEVATION			
20-05	PROPOSED SECTION AA			
20-06	GROUND FLOOR LOOSE FURNITURE			
20-07	FIRST FLOOR LOOSE FURNITURE			
20-08	BASEMENT LIGHTING			
20-09	GROUND FLOOR LIGHTING			
20-10	FIRST FLOOR LIGHTING			
20-11	BASEMENT FLOORING			
20-12	GROUND FLOOR FLOORING			
20-13	FIRST FLOOR FLOORING			
30'S	DETAIL DRAWINGS			
30-01	STAIRS DETAIL			
30-02	JUICE BAR DETAIL			

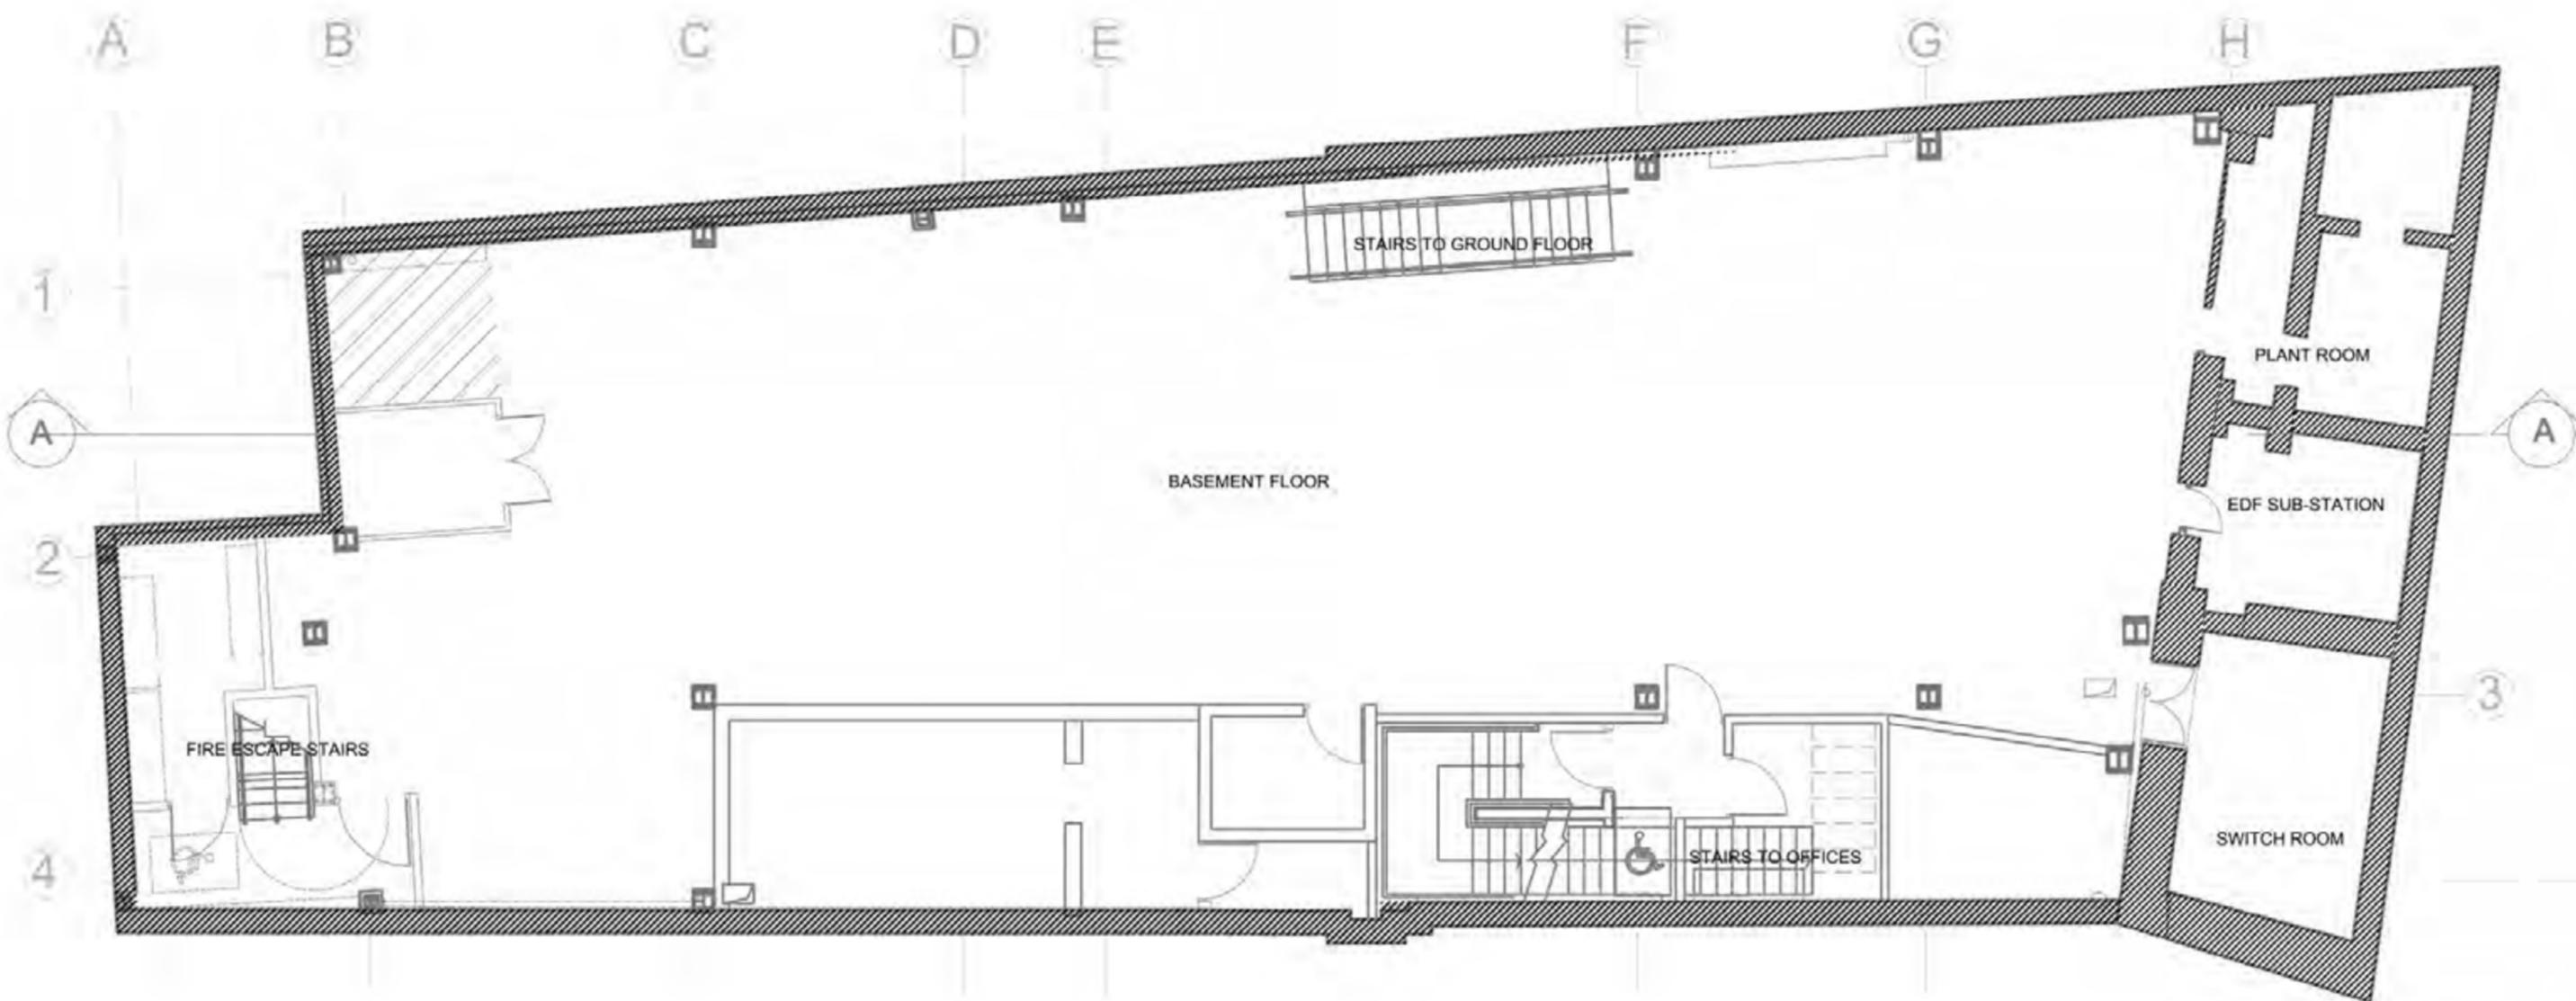


GENERAL NOTES

THIS DRAWING IS COPYRIGHT PROTECTED.
DO NOT SCALE FROM THIS DRAWING.
ALL DIMENSIONS ARE TO BE CHECKED ON SITE.
ALL DIMENSIONS IN MILLIMETRES.

CLIENT
STIGMA, LONDON
PROJECT TITLE
SUSTAINABLE UNDERWEAR STORE



DRAWING TITLE
EXISTING BASEMENT PLAN
SCALE 1:100@A3
DRAWN KS
DATE 20/04/2022
JOB NO. DWG NO 00-01
REVISION

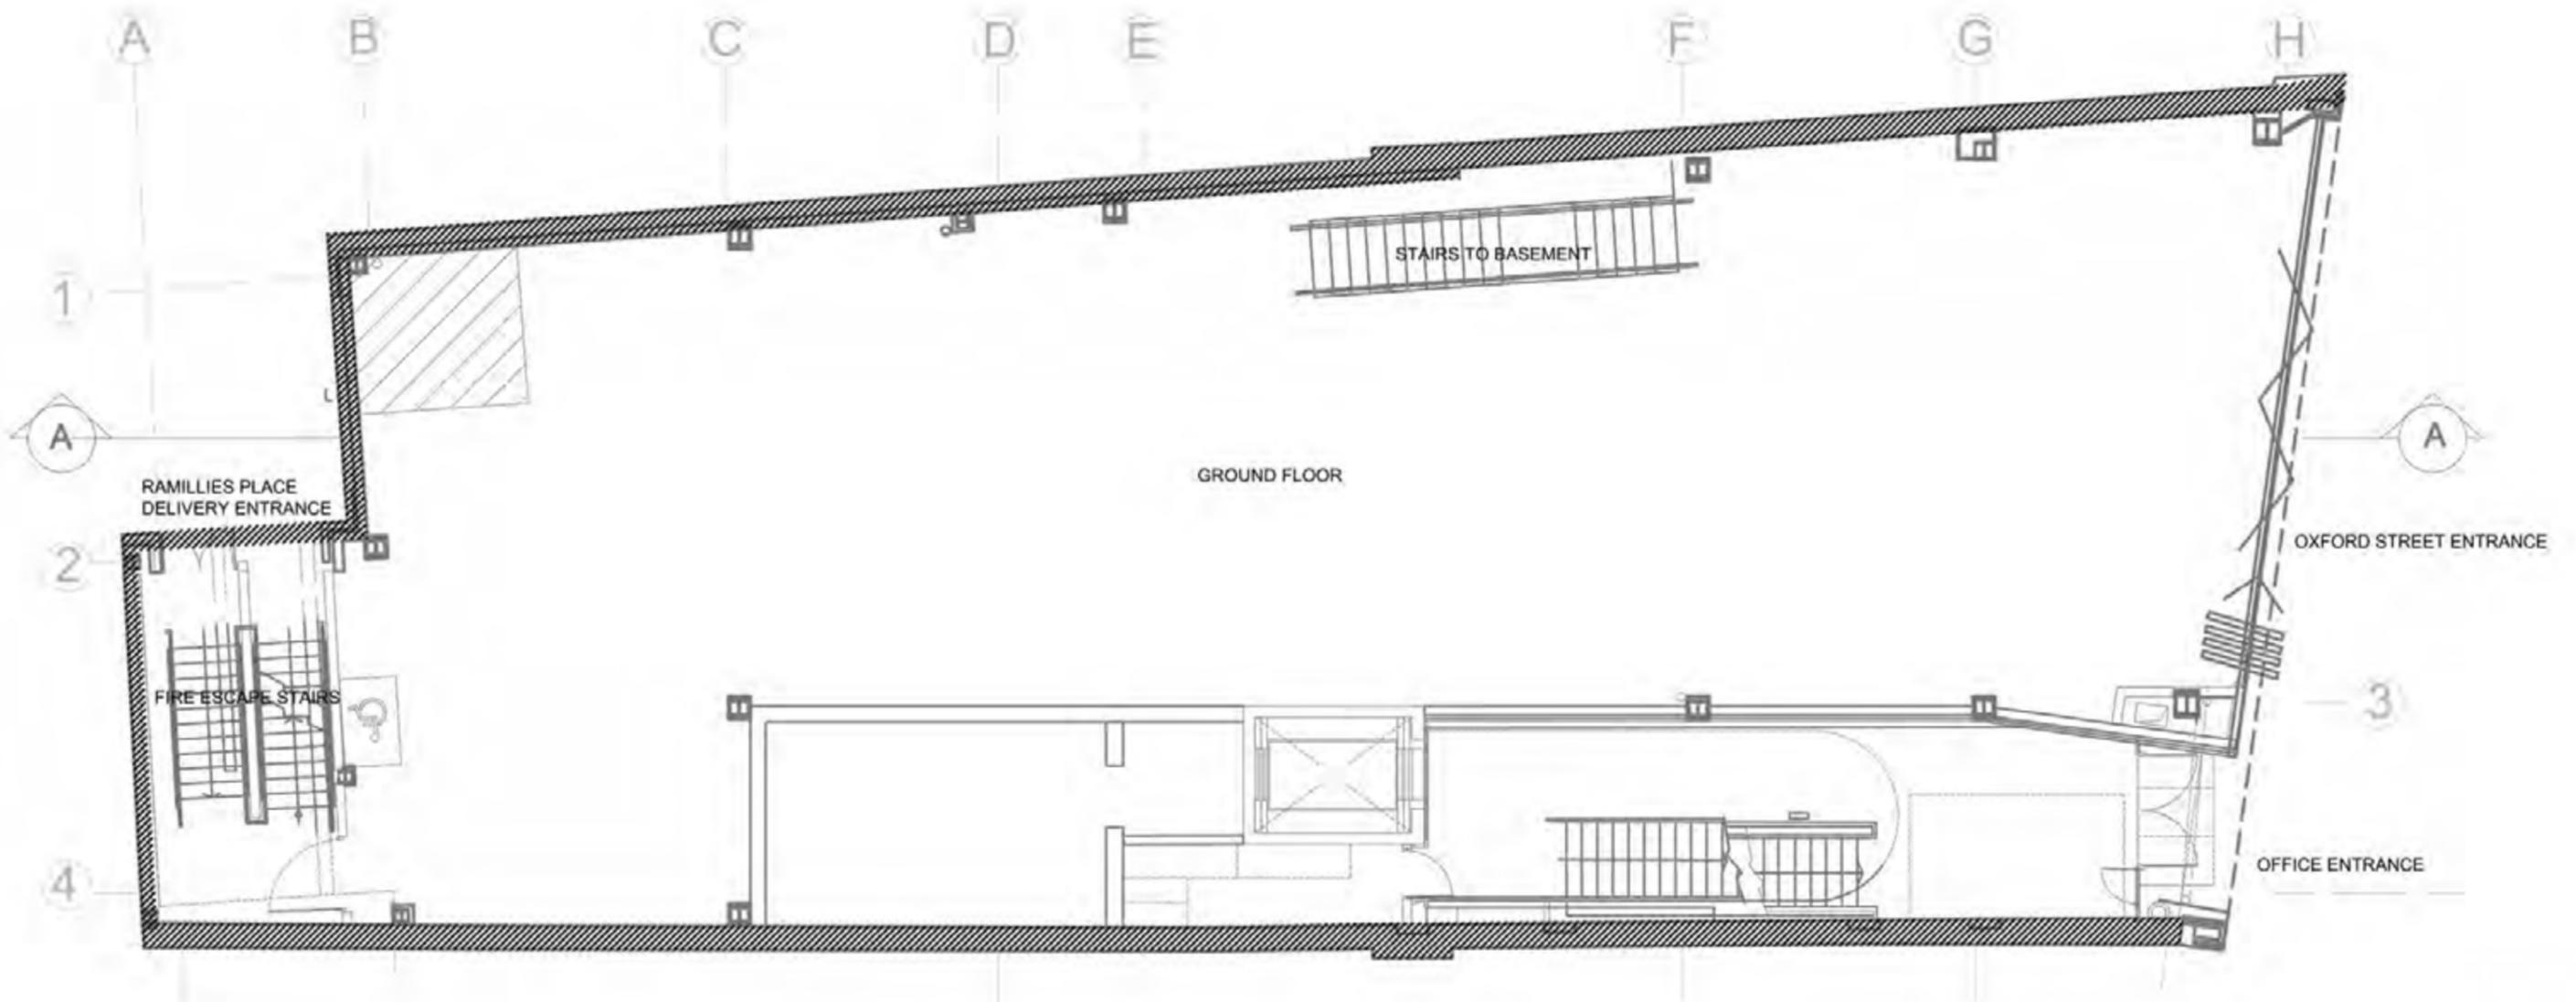

GENERAL NOTES

THIS DRAWING IS COPYRIGHT PROTECTED.
DO NOT SCALE FROM THIS DRAWING.
ALL DIMENSIONS ARE TO BE CHECKED ON SITE.
ALL DIMENSIONS IN MILLIMETRES.


CLIENT
STIGMA, LONDON

PROJECT TITLE
SUSTAINABLE UNDERWEAR STORE

KS
DESIGN

DRAWING TITLE
EXISTING GROUND FLOOR

SCALE 1:100@A3	DRAWN KS	DATE 20/04/2022
JOB NO.	DWG NO 00-02	REVISION

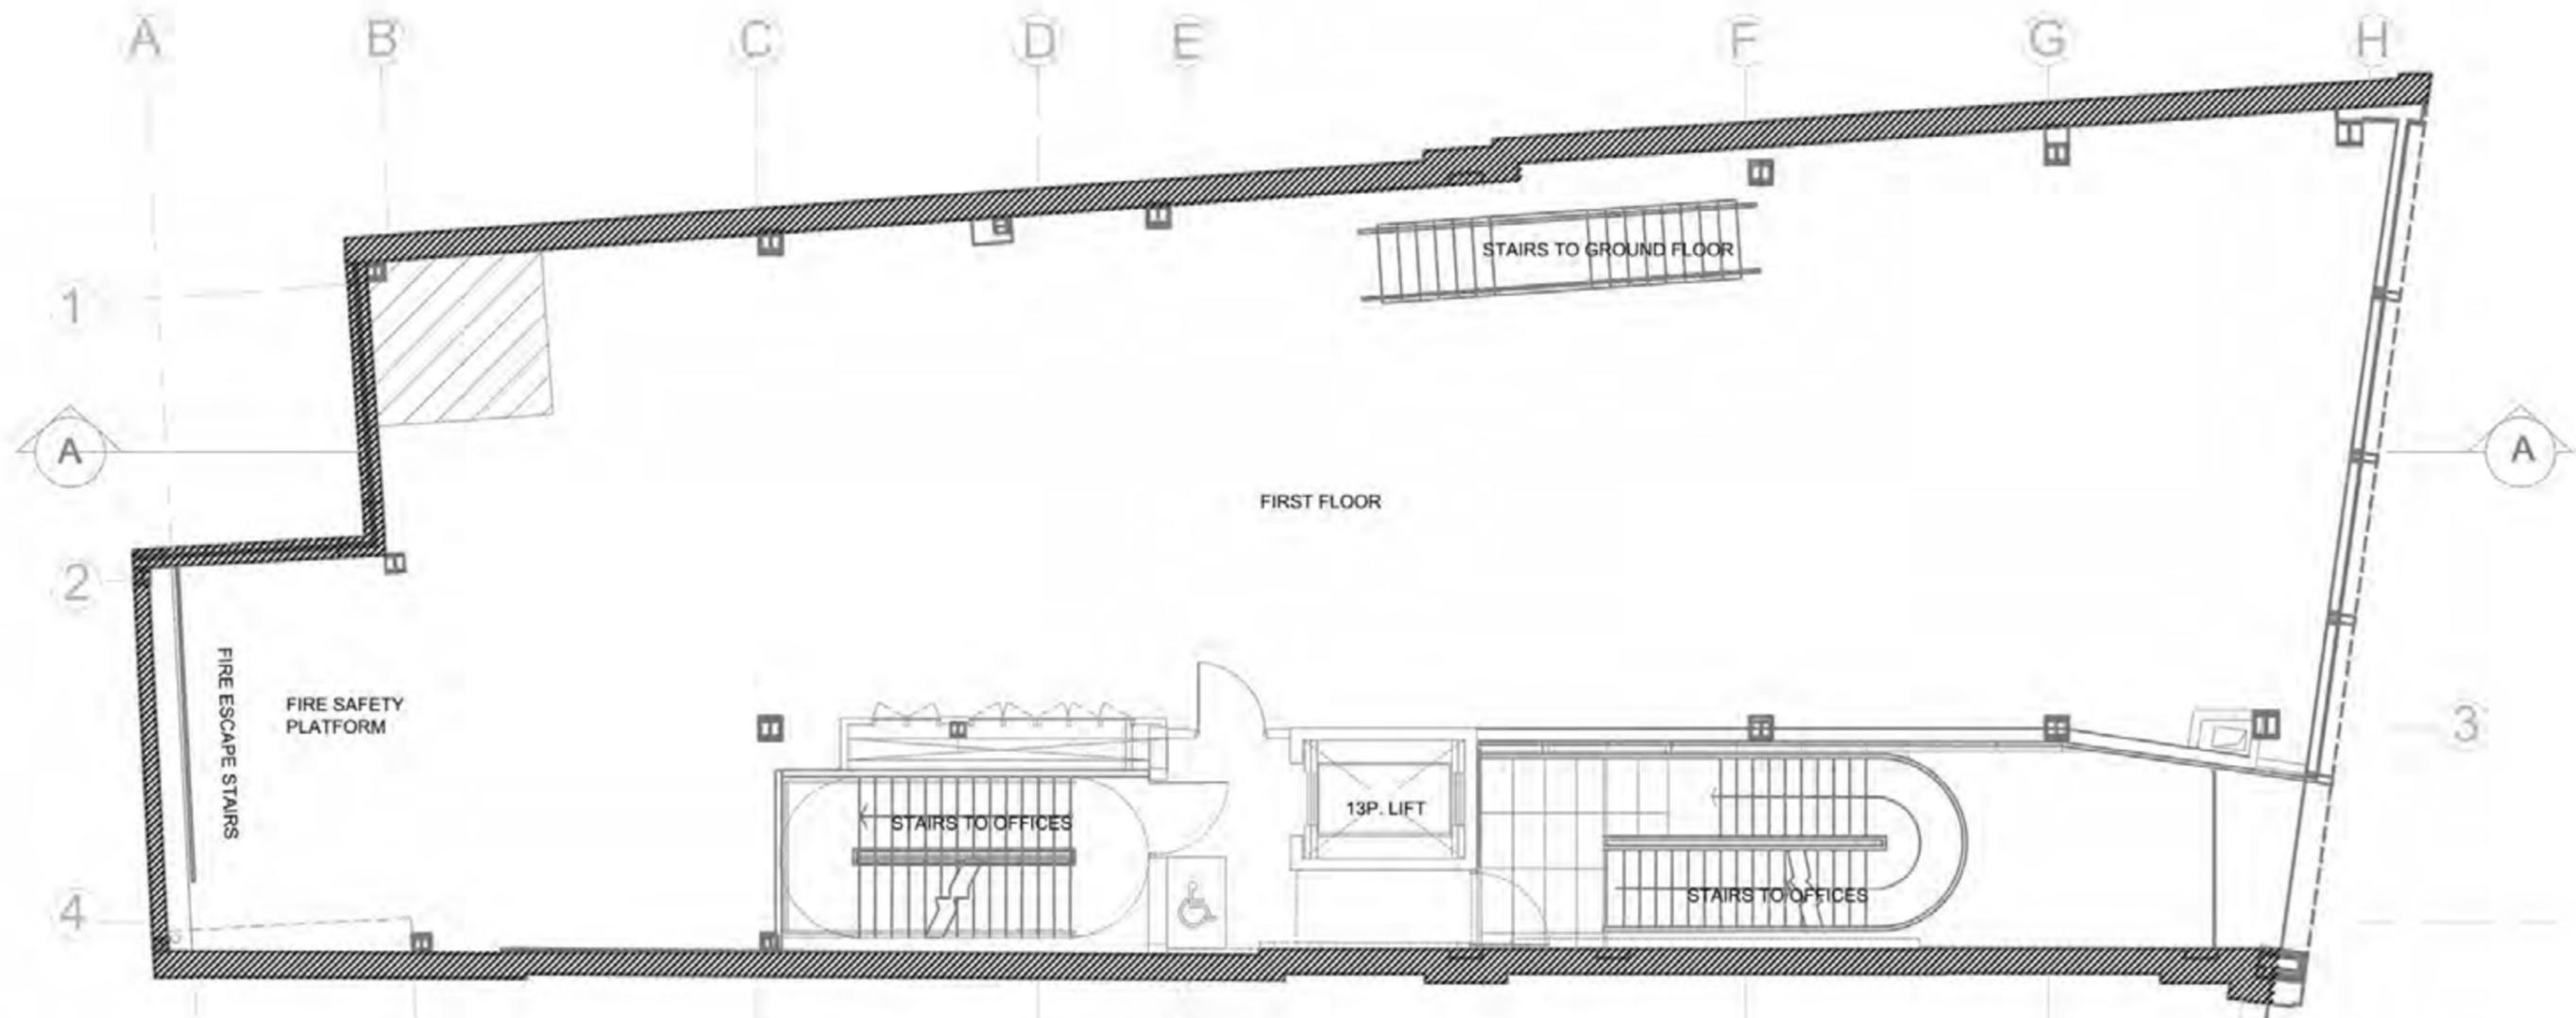

GENERAL NOTES



THIS DRAWING IS COPYRIGHT PROTECTED.
DO NOT SCALE FROM THIS DRAWING.
ALL DIMENSIONS ARE TO BE CHECKED ON SITE.
ALL DIMENSIONS IN MILLIMETRES.

CLIENT
STIGMA, LONDON
PROJECT TITLE
SUSTAINABLE UNDERWEAR STORE

KS DESIGN

DRAWING TITLE
EXISTING FIRST FLOOR

SCALE 1:100@A3	DRAWN KS	DATE 20/04/2022
JOB NO.	DWG NO 00-03	REVISION

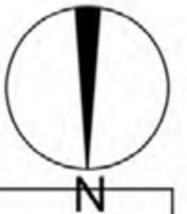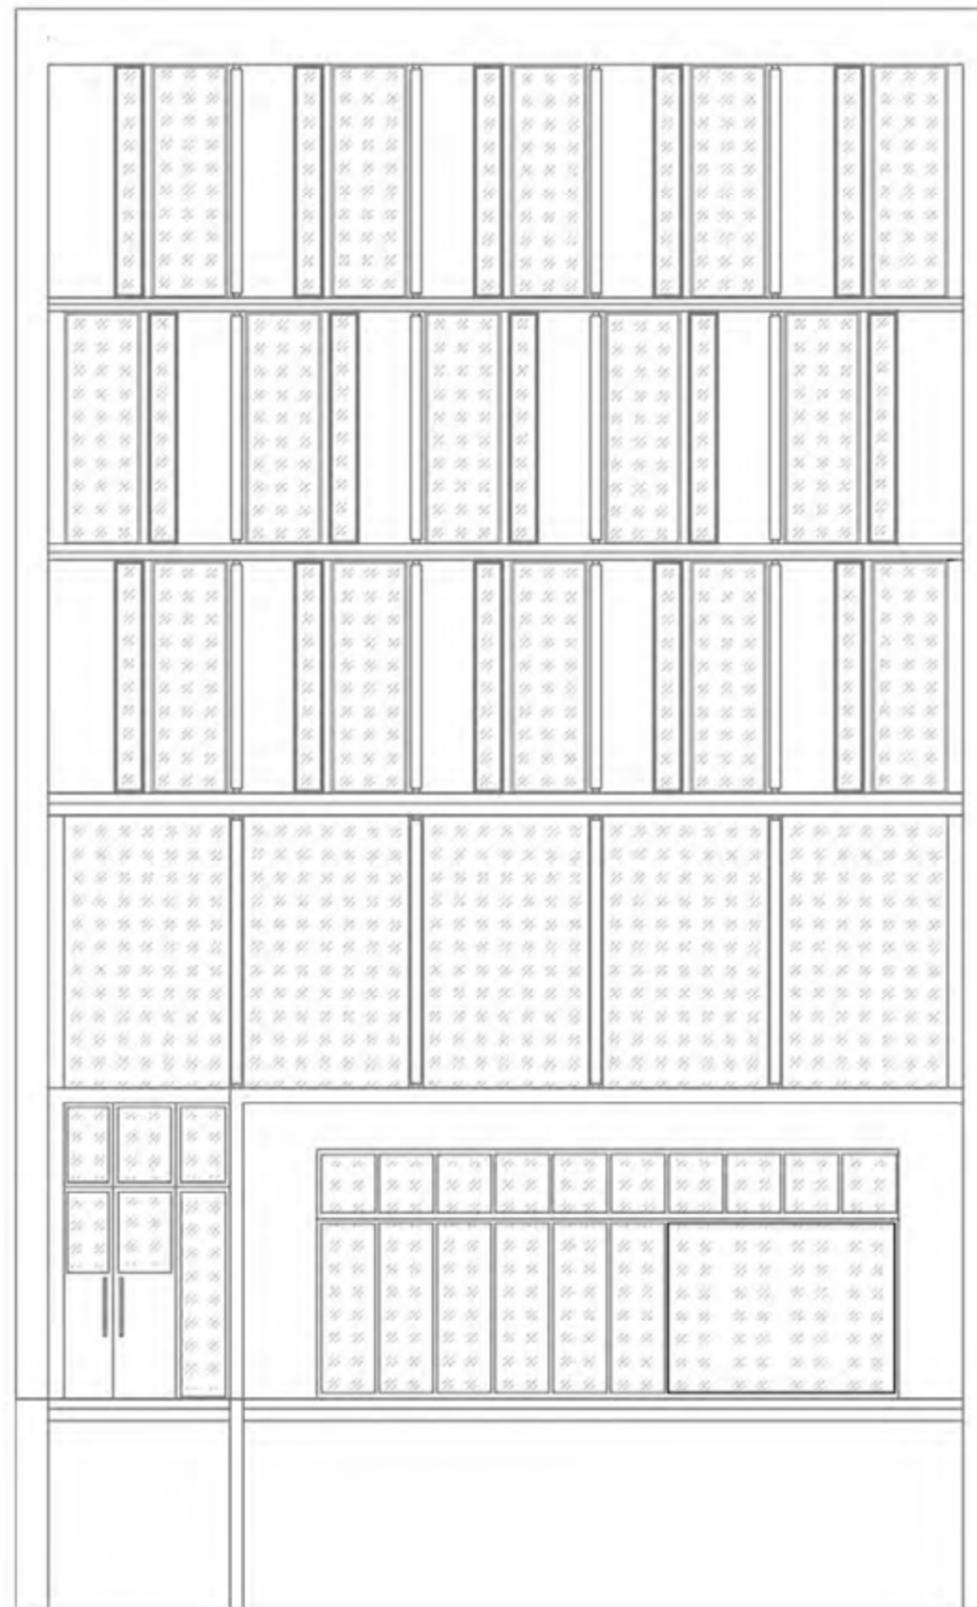

GENERAL NOTES


THIS DRAWING IS COPYRIGHT PROTECTED.
DO NOT SCALE FROM THIS DRAWING.
ALL DIMENSIONS ARE TO BE CHECKED ON SITE.
ALL DIMENSIONS IN MILLIMETRES.

CLIENT
STIGMA, LONDON
PROJECT TITLE
SUSTAINABLE UNDERWEAR STORE




DRAWING TITLE
EXISTING FRONT ELEVATION

SCALE 1:100@A3	DRAWN KS	DATE 20/04/2022
JOB NO.	DWG NO 00-04	REVISION

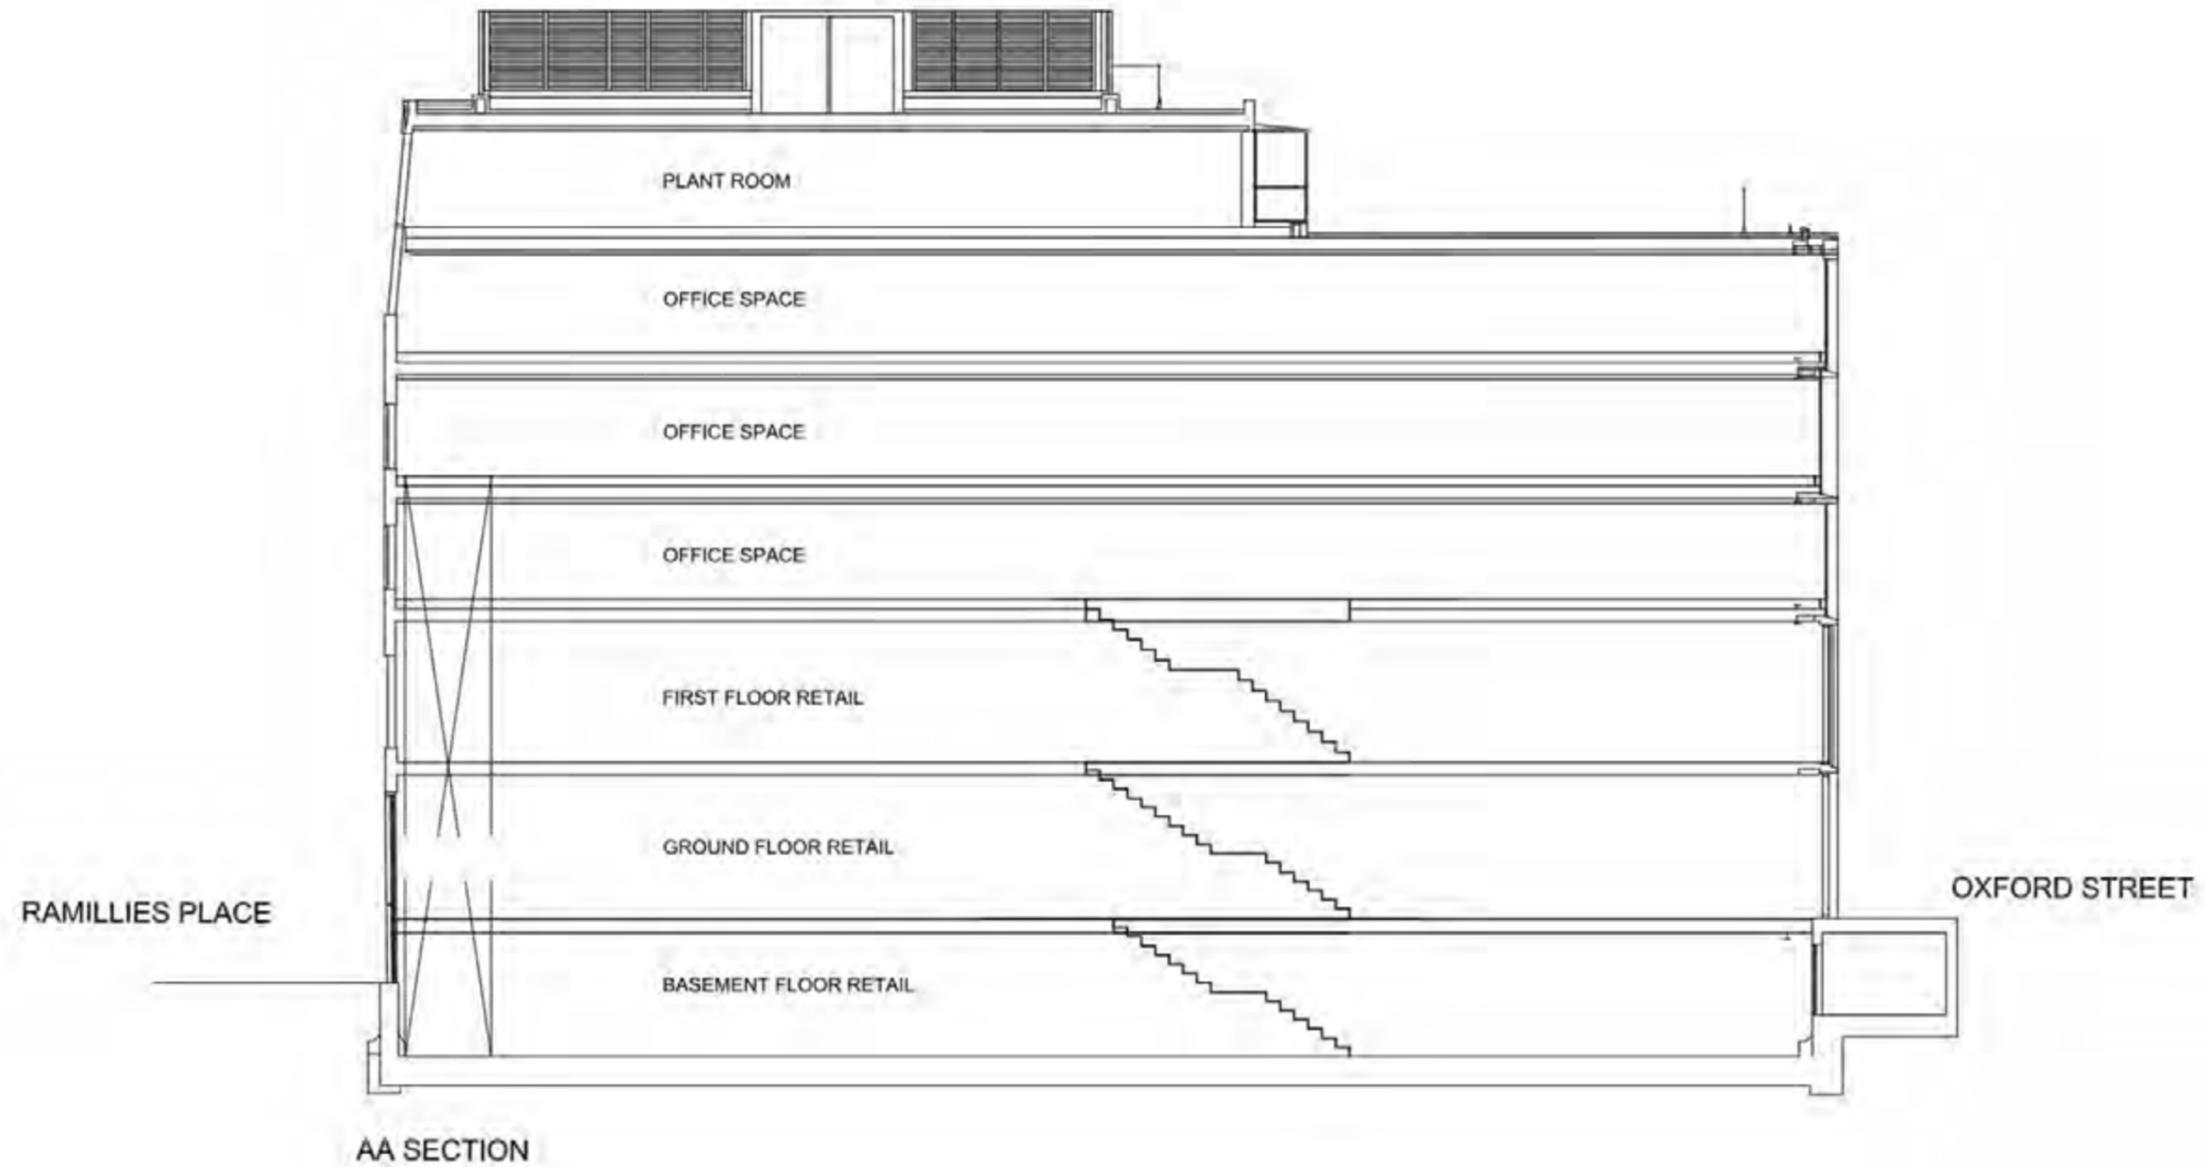

GENERAL NOTES

THIS DRAWING IS COPYRIGHT PROTECTED. DO NOT SCALE FROM THIS DRAWING. ALL DIMENSIONS ARE TO BE CHECKED ON SITE. ALL DIMENSIONS IN MILLIMETRES.			CLIENT STIGMA, LONDON		
			PROJECT TITLE SUSTAINABLE UNDERWEAR STORE		
			DRAWING TITLE EXISTING SECTION		
			SCALE 1:150@A3	DRAWN KS	DATE 20/04/2022
JOB NO.	DWG NO 00-05	REVISION			

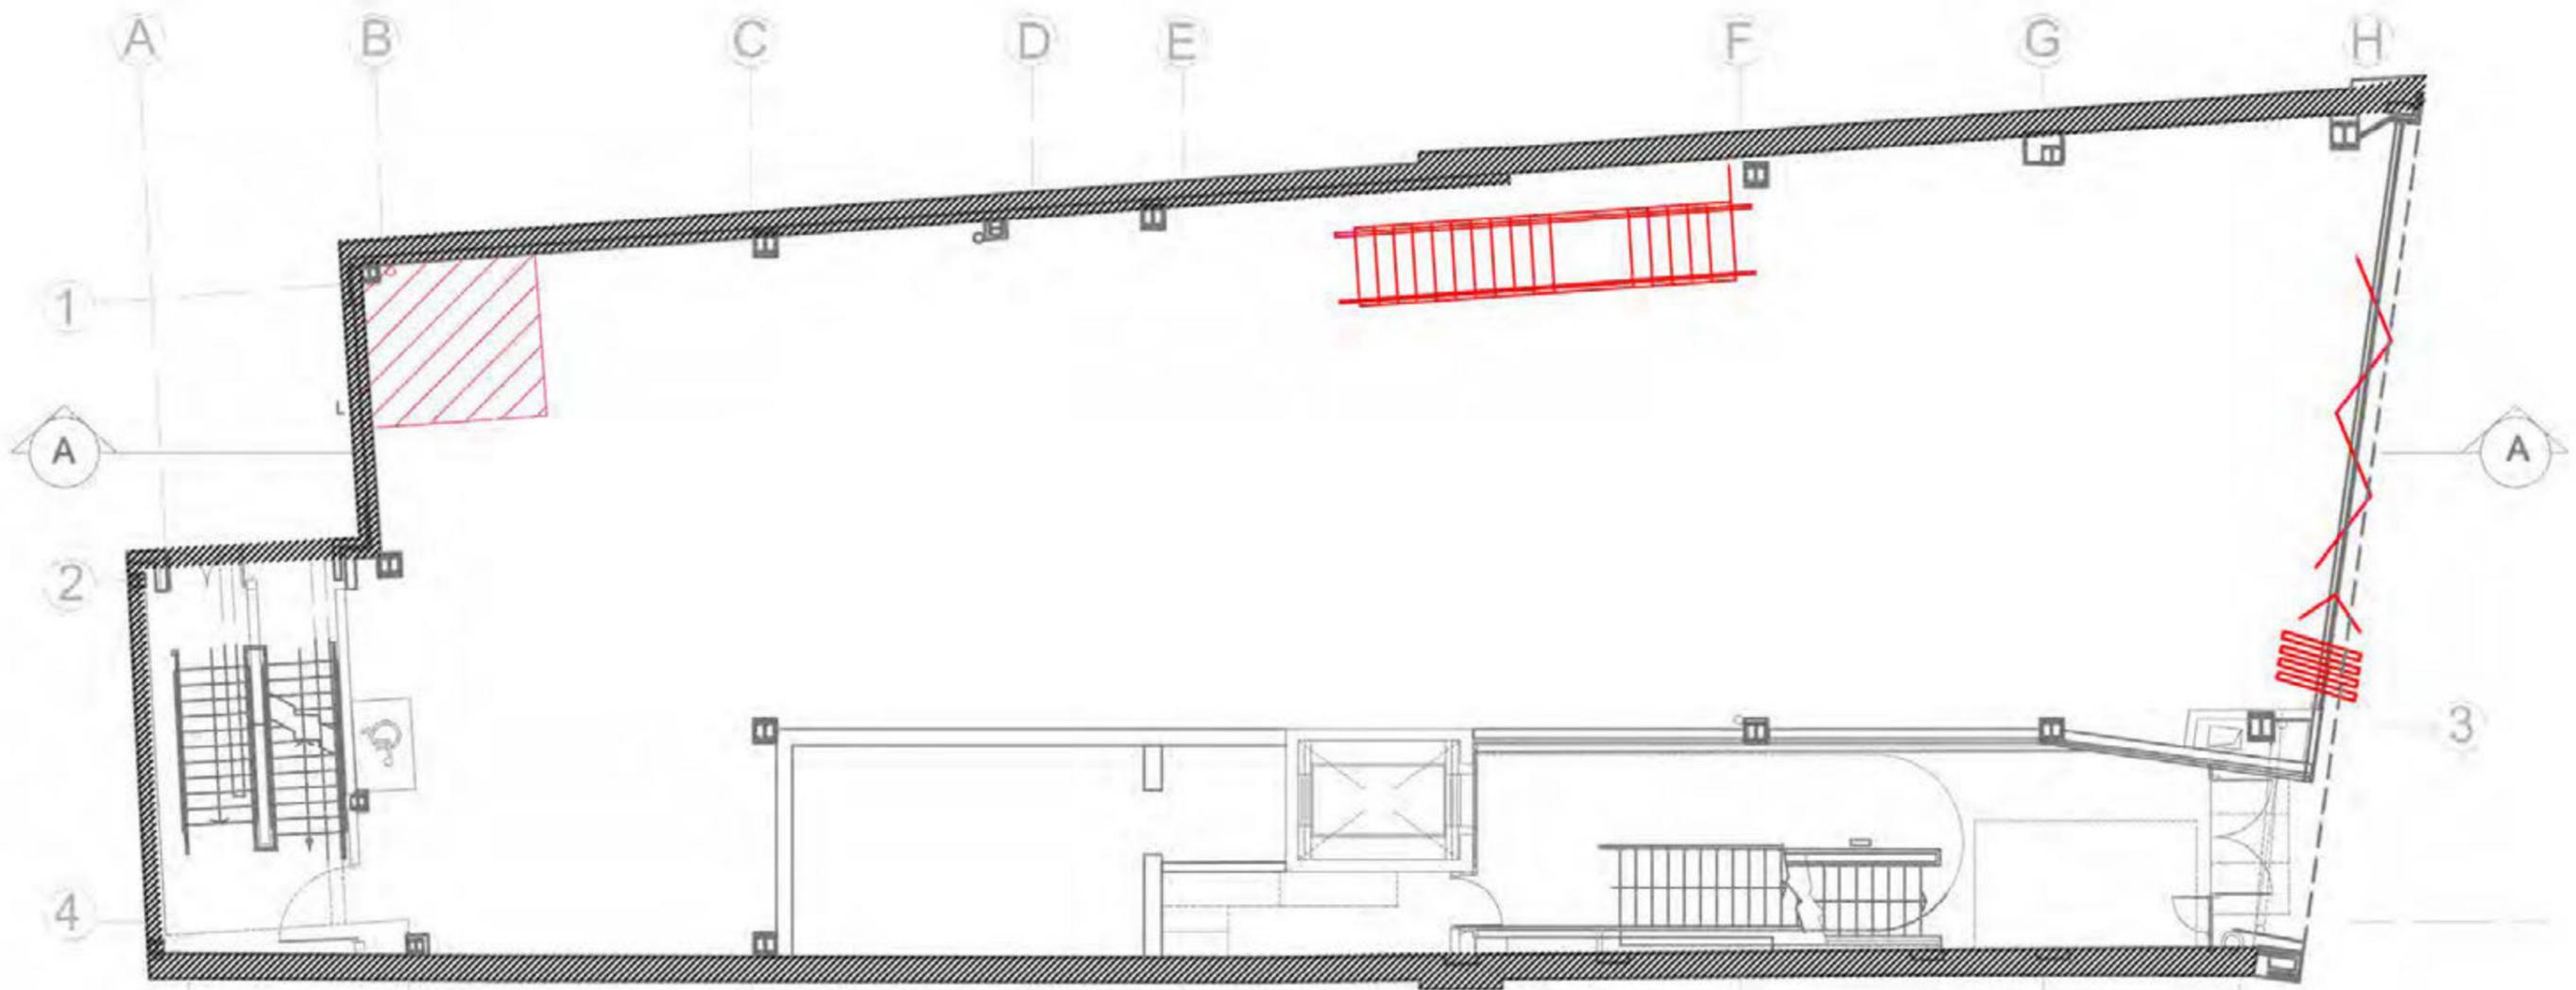

GENERAL NOTES

FOR DEMOLITION:
 CONTRACTOR MUST REMOVE ALL DEBRIS AND RUBBISH THROUGH THE GROUND FLOOR REAR EXIT WHERE IT CAN BE DISPOSED OFF INTO A SKIP IN THE REAR ALLEY.
 CONTRACTOR TO REMOVE ALL EXISTING FINISHES ON FLOORS AND WALLS.
 CONTRACTOR TO REPAIR ALL WALLS, FLOORS WHERE REQUIRED
 ALL SUB-FLOOR TO BE CHECKED BY A STRUCTURAL ENGINEER.

GROUND FLOOR SPECIFIC:
 STAIRS TO BE DEMOLISHED TO MAKE SPACE FOR A NEW GRAND STAIRCASE.

THIS DRAWING IS COPYRIGHT PROTECTED.
 DO NOT SCALE FROM THIS DRAWING.
 ALL DIMENSIONS ARE TO BE CHECKED ON SITE.
 ALL DIMENSIONS IN MILLIMETRES.

CLIENT
 STIGMA, LONDON


PROJECT TITLE
 SUSTAINABLE UNDERWEAR STORE

DRAWING TITLE
 GROUND FLOOR DEMOLITION



SCALE 1:100@A3	DRAWN KS	DATE 20/04/2022
-------------------	-------------	--------------------

JOB NO.	DWG NO 10-02	REVISION
---------	-----------------	----------

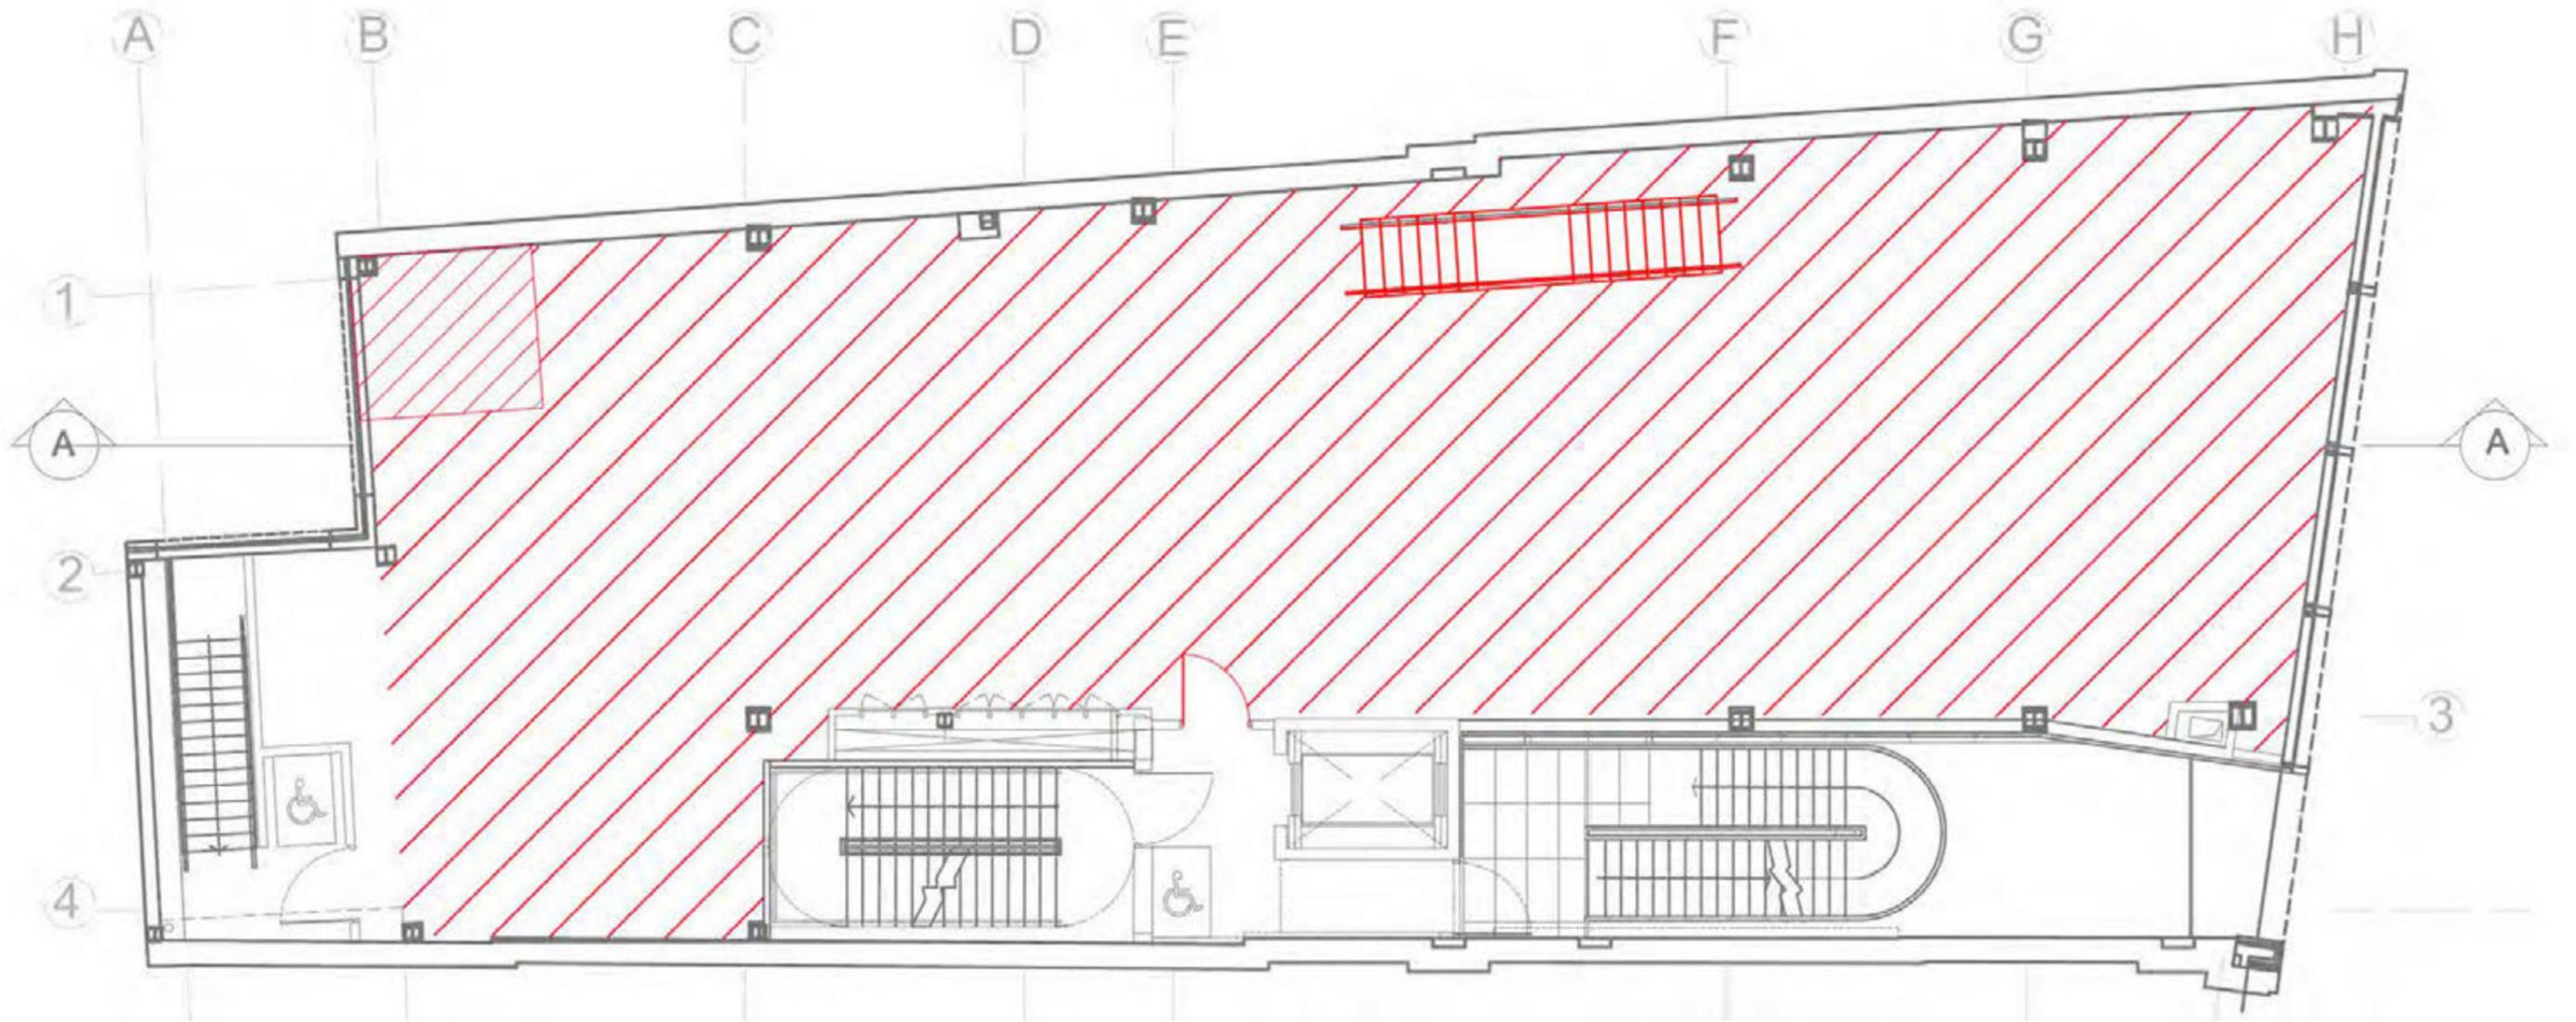

GENERAL NOTES

FOR DEMOLITION:
 CONTRACTOR MUST REMOVE ALL DEBRIS AND RUBBISH THROUGH THE GROUND FLOOR REAR EXIT WHERE IT CAN BE DISPOSED OFF INTO A SKIP IN THE REAR ALLEY.
 CONTRACTOR TO REMOVE ALL EXISTING FINISHES ON FLOORS AND WALLS.
 CONTRACTOR TO REPAIR ALL WALLS, FLOORS WHERE REQUIRED.
 ALL SUB-FLOOR TO BE CHECKED BY A STRUCTURAL ENGINEER.

FIRST FLOOR SPECIFIC:
 DOORWAY TO OFFICE ACCESS TO BE BLOCKED OFF TO STOP RETAIL CUSTOMERS ENTERING THE ABOVE OFFICES.
 STAIRS TO BE DEMOLISHED TO ALLOW SPACE FOR A NEW GRAND STAIRCASE.
 FULL FLOOR TO BE DEMOLISHED TO ALLOW SPACE FOR SUB-STRUCTURES TO BE INSERTED.
 FIRST FLOOR BEAMS TO BE REMOVED AS THEY AS NO LONGER NEEDED TO SUPPORT THE FLOOR.

THIS DRAWING IS COPYRIGHT PROTECTED.
 DO NOT SCALE FROM THIS DRAWING.
 ALL DIMENSIONS ARE TO BE CHECKED ON SITE.
 ALL DIMENSIONS IN MILLIMETRES.



CLIENT
 STIGMA, LONDON

PROJECT TITLE
 SUSTAINABLE UNDERWEAR STORE

DRAWING TITLE
 FIRST FLOOR DEMOLITION

KS DESIGN

SCALE 1:100@A3	DRAWN KS	DATE 20/04/2022
JOB NO.	DWG NO 10-03	REVISION

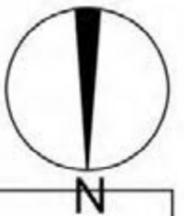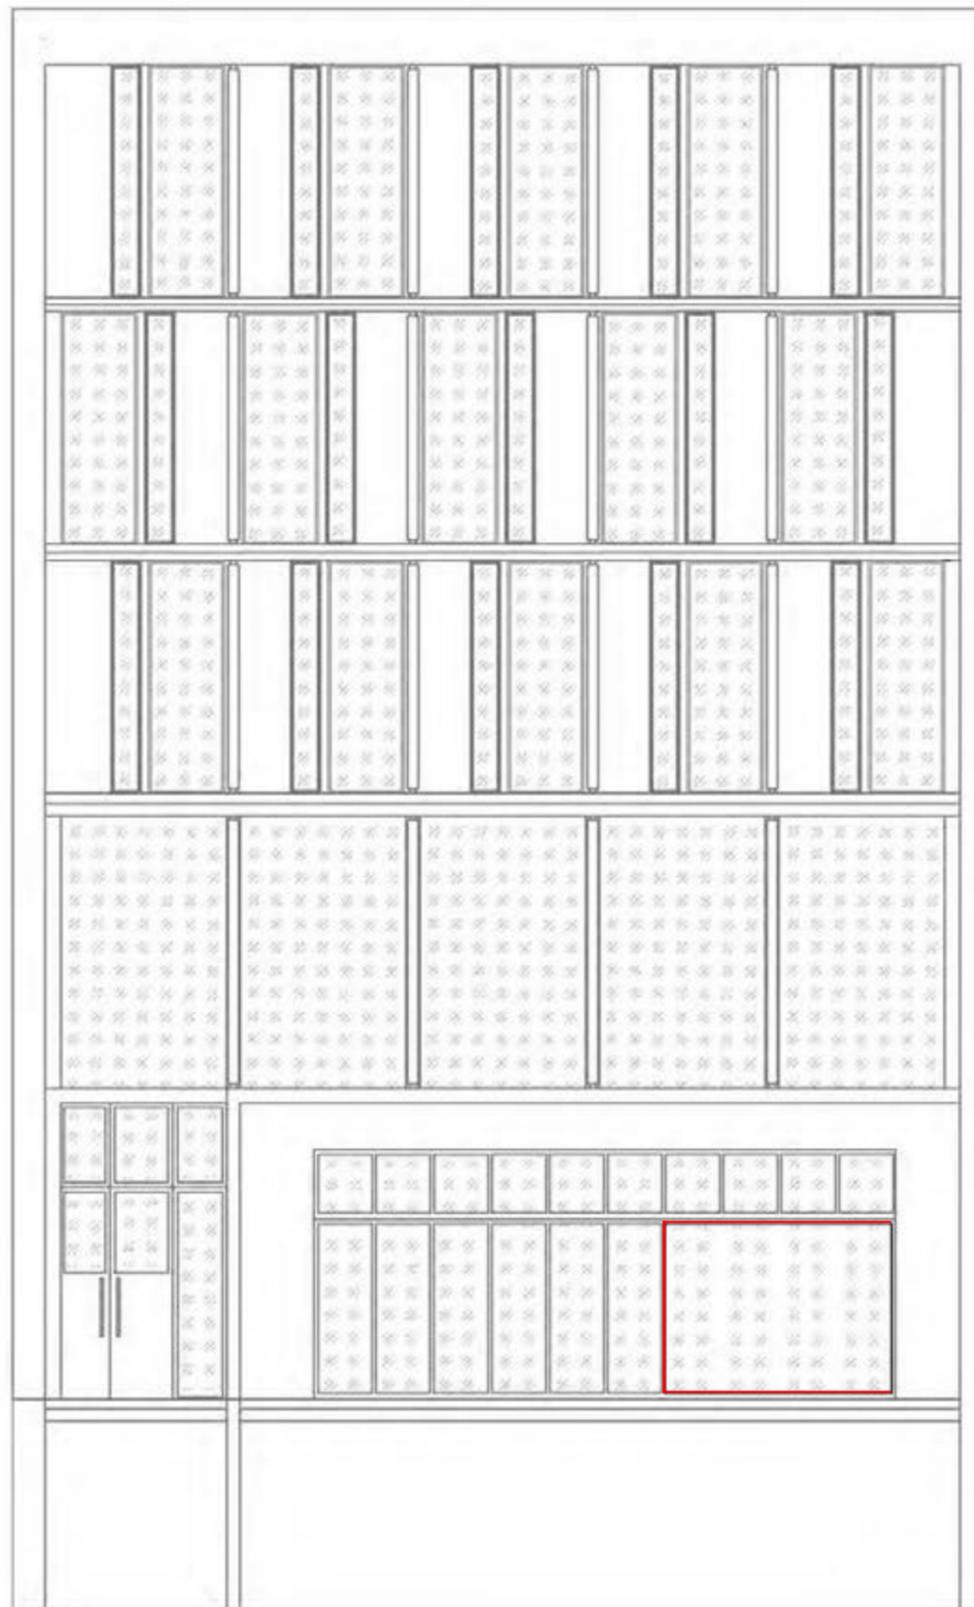

GENERAL NOTES

FOR DEMOLITION:
 CONTRACTOR MUST REMOVE ALL DEBRIS AND RUBBISH THROUGH THE GROUND FLOOR REAR EXIT WHERE IT CAN BE DISPOSED OFF INTO A SKIP IN THE REAR ALLEY.
 CONTRACTOR TO REMOVE ALL EXISTING FINISHES ON FLOORS AND WALLS.
 CONTRACTOR TO REPAIR ALL WALLS, FLOORS WHERE REQUIRED.
 ALL SUB-FLOOR TO BE CHECKED BY A STRUCTURAL ENGINEER.

FACADE SPECIFIC:
 LARGE WINDOW TO BE REMOVED AND REPLACED BY BI-FOLD DOORS TO CREATE A WIDER ENTRANCE-WAY.

THIS DRAWING IS COPYRIGHT PROTECTED.
 DO NOT SCALE FROM THIS DRAWING.
 ALL DIMENSIONS ARE TO BE CHECKED ON SITE.
 ALL DIMENSIONS IN MILLIMETRES.

CLIENT
 STIGMA, LONDON
 PROJECT TITLE
 SUSTAINABLE UNDERWEAR STORE




DRAWING TITLE
 FRONT ELEVATION DEMOLITION

SCALE 1:100@A3	DRAWN KS	DATE 20/04/2022
JOB NO.	DWG NO 10-04	REVISION

FRAMED PARTITION STUD WALLS TO BE INSTALLED TO SECTION OFF THE STAFF AND STORAGE AREAS FROM THE CHANGING ROOM SPACE.

CUSTOM BENCH TO BE INSERTED INTO THE CENTRE OF THE SPACE TO ACCOMMODATE FOR CUSTOMERS WAITING FOR THE CHANGING ROOM. THE MAIN SEATING ELEMENT OF THE BENCH IS MADE ENTIRELY FROM RECYCLED WOOD AND SOME BAMBOO ELEMENTS.

INFINITY RECYCLED PLASTIC BENCHES TO BE SECURED TO THE FLOOR OF THE CHANGING ROOM. THE BENCHES MUST BE SECURED USING THE 'U' SHAPED BENCH LEGS AND INDUSTRIAL SCALE BOLTS.

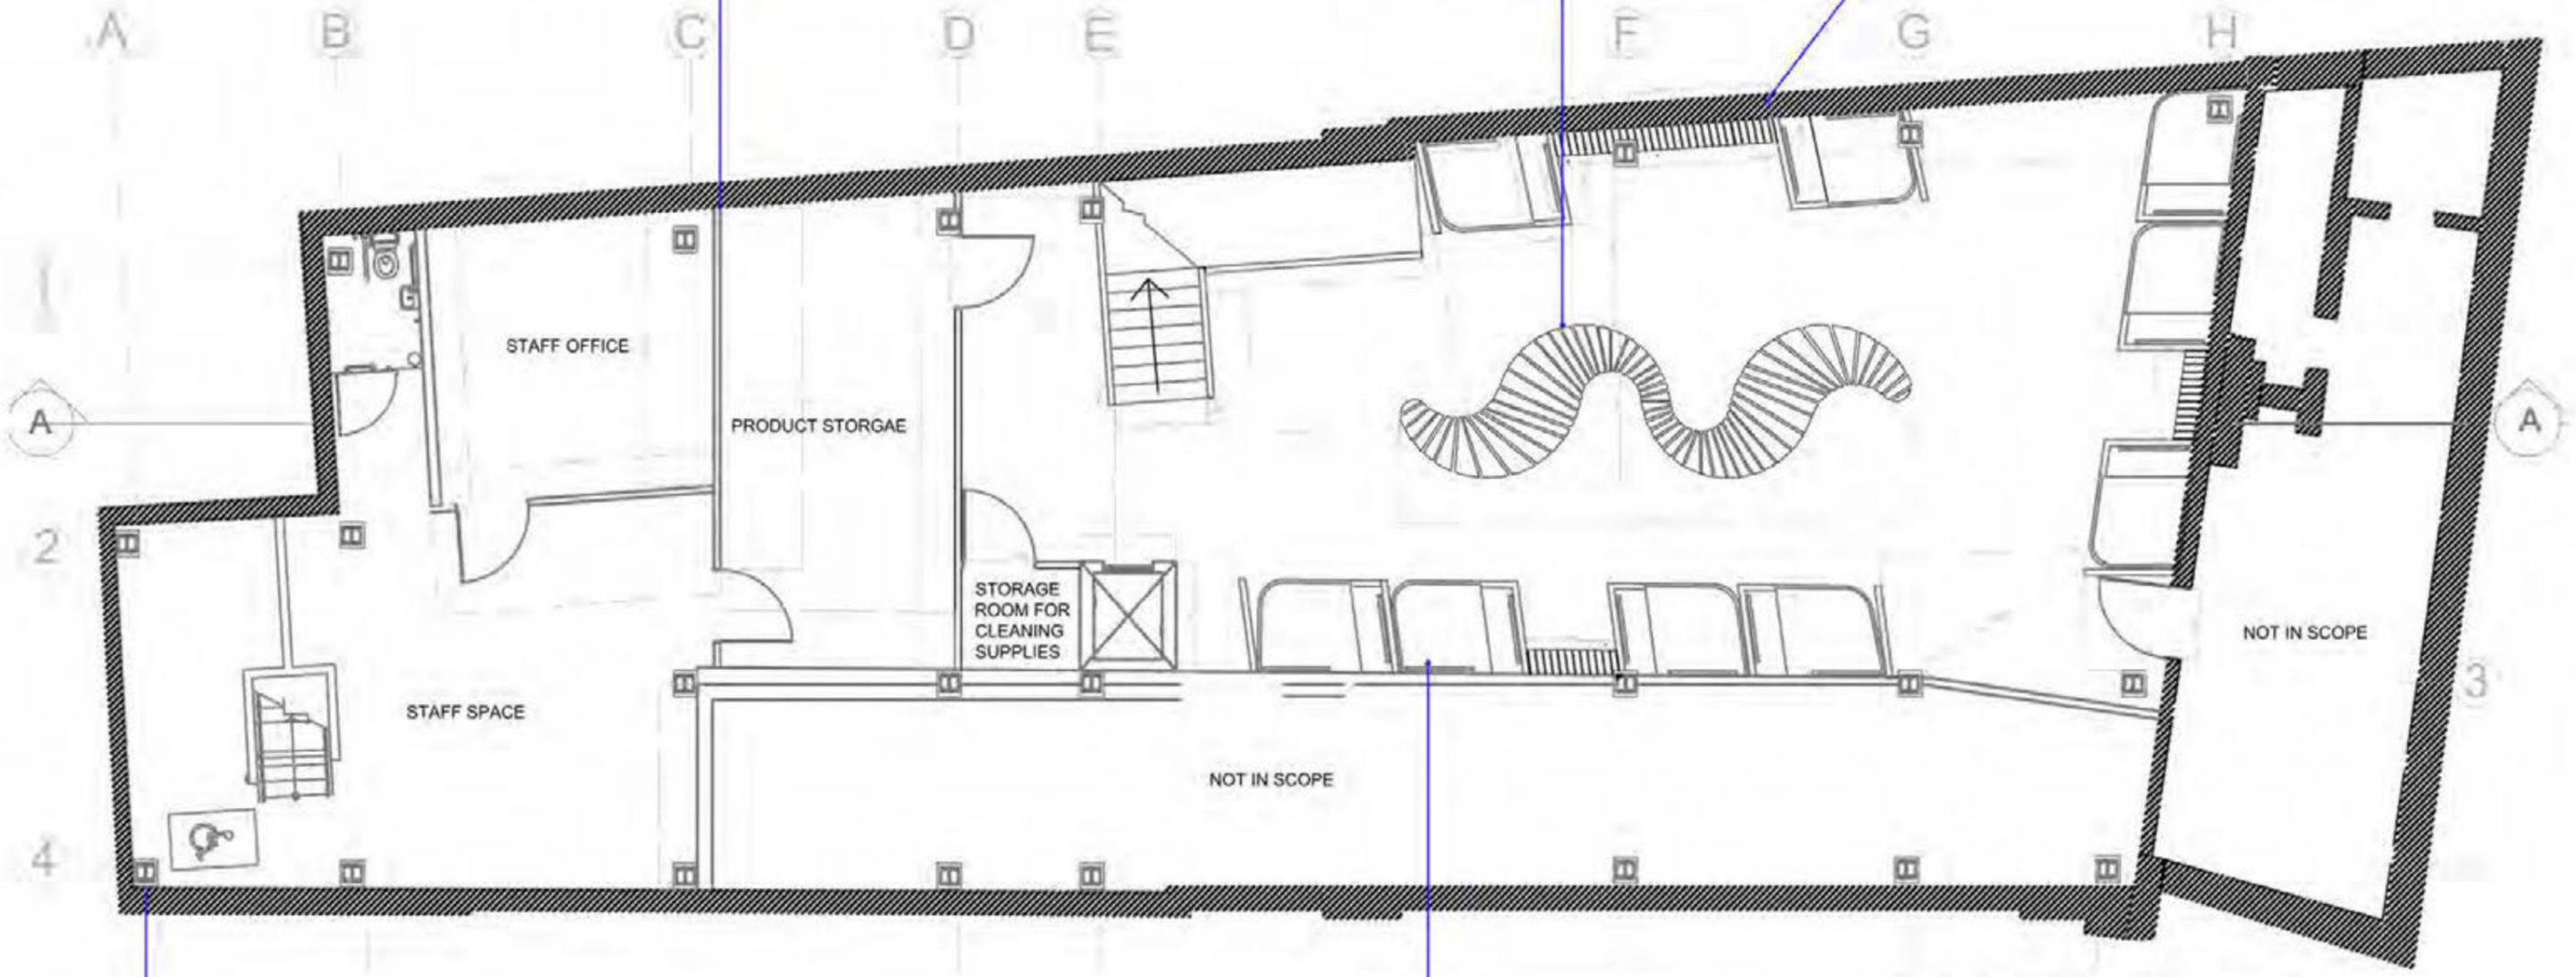

ALL COLUMNS TO BE POWDER COATED IN DARK BROWN TO MATCH THE SCHEME OF THE BRAND.

LARGE ACCESSIBLE CHANGING ROOMS TO ENSURE ALL VISITORS ARE COMFORTABLE WHEN TRYING ON UNDERWEAR.

20MM SILVER BENDABLE CURTAIN TRACK TO BE INSTALLED BY CONTRACTOR USING REQUIRED FASTENINGS STATED BY THE MANUFACTURER.

LARGE WALL FITTED MIRRORS TO BE FASTENED TO THE WALL USING ALUMINIUM WALL BRACKETS.

CUSTOM MADE CHANGING ROOM SEATING TO BE INSTALLED BY MANUFACTURER. SEATING MADE FROM MDF AND PUT TOGETHER USING DOWELING AND WOOD GLUE.


GENERAL NOTES

THIS DRAWING IS COPYRIGHT PROTECTED. DO NOT SCALE FROM THIS DRAWING. ALL DIMENSIONS ARE TO BE CHECKED ON SITE. ALL DIMENSIONS IN MILLIMETRES.

CLIENT
STIGMA, LONDON
PROJECT TITLE
SUSTAINABLE UNDERWEAR STORE




DRAWING TITLE
BASEMENT GA PLAN
SCALE
1:100@A3
JOB NO.
DRAWN
KS
DWG NO
20-01
DATE
20/04/2022
REVISION

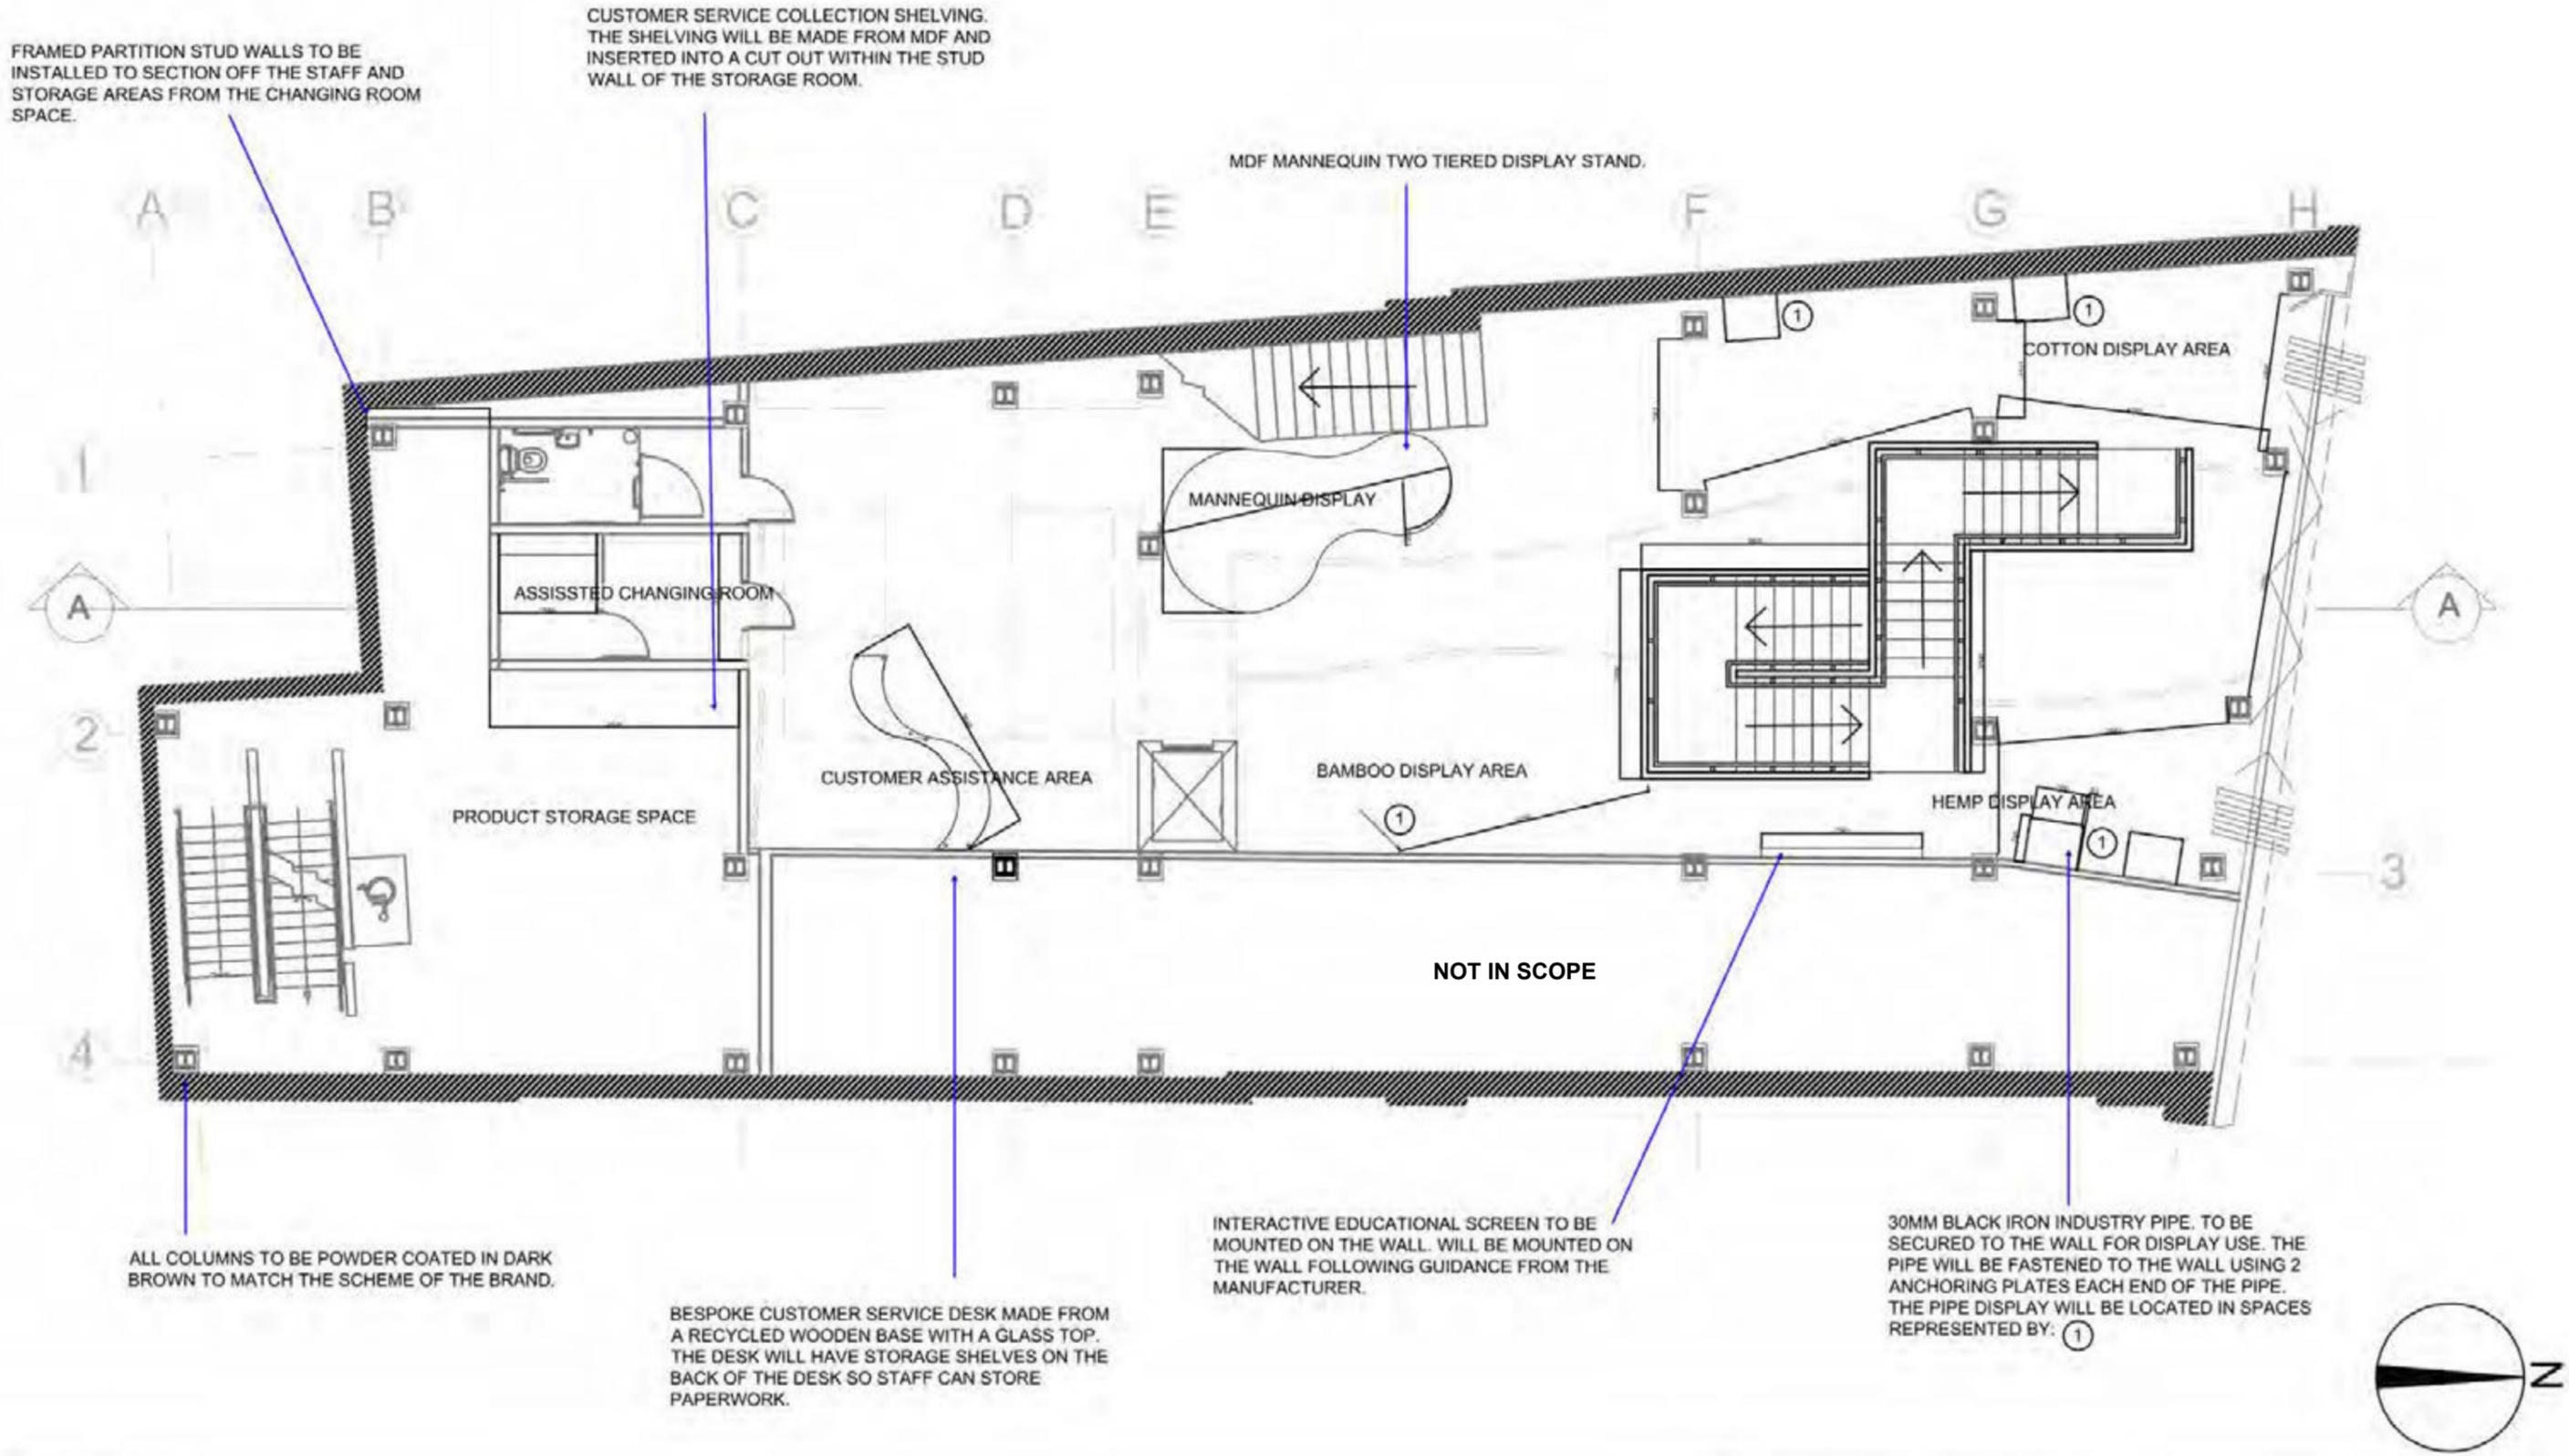

GENERAL NOTES

THIS DRAWING IS COPYRIGHT PROTECTED. DO NOT SCALE FROM THIS DRAWING. ALL DIMENSIONS ARE TO BE CHECKED ON SITE. ALL DIMENSIONS IN MILLIMETRES.

CLIENT STIGMA, LONDON		
PROJECT TITLE SUSTAINABLE UNDERWEAR STORE		
DRAWING TITLE GROUND FLOOR GA PLAN		
SCALE 1:100@A3	DRAWN KS	DATE 20/04/2022
JOB NO.	DWG NO 20-02	REVISION

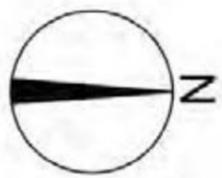


THE GLASS PANELS AT THE BASE OF THE RAMP WILL HAVE STRIPS OF NON-SLIP SELF-ADHESIVE FLOORING TO INCREASE SAFETY.

AN ACCESSIBLE RAMP WILL BE INSERTED TO BETWEEN LEVEL 3 AND LEVEL 2, THIS RAMP WILL HAVE A GLASS FLOOR AND SIDES. THE GLASS USED FOR THE RAMP, TO ENSURE SAFETY, IS HEAT STRENGTHENED GLASS. THE HEAT STRENGTHENED GLASS USED FOR THIS RAMP WILL BE 12MM THICK.

THE RAMP WILL BE STRENGTHENED BY SMALL STEEL RODS WHICH RUN ALONG THE SEAMS OF THE GLASS AND AROUND THE EDGE OF THE RAMP.

MDF JUICE BAR CONTAINING WIRE BASKETS TO HOLD FRUIT AND VEG.

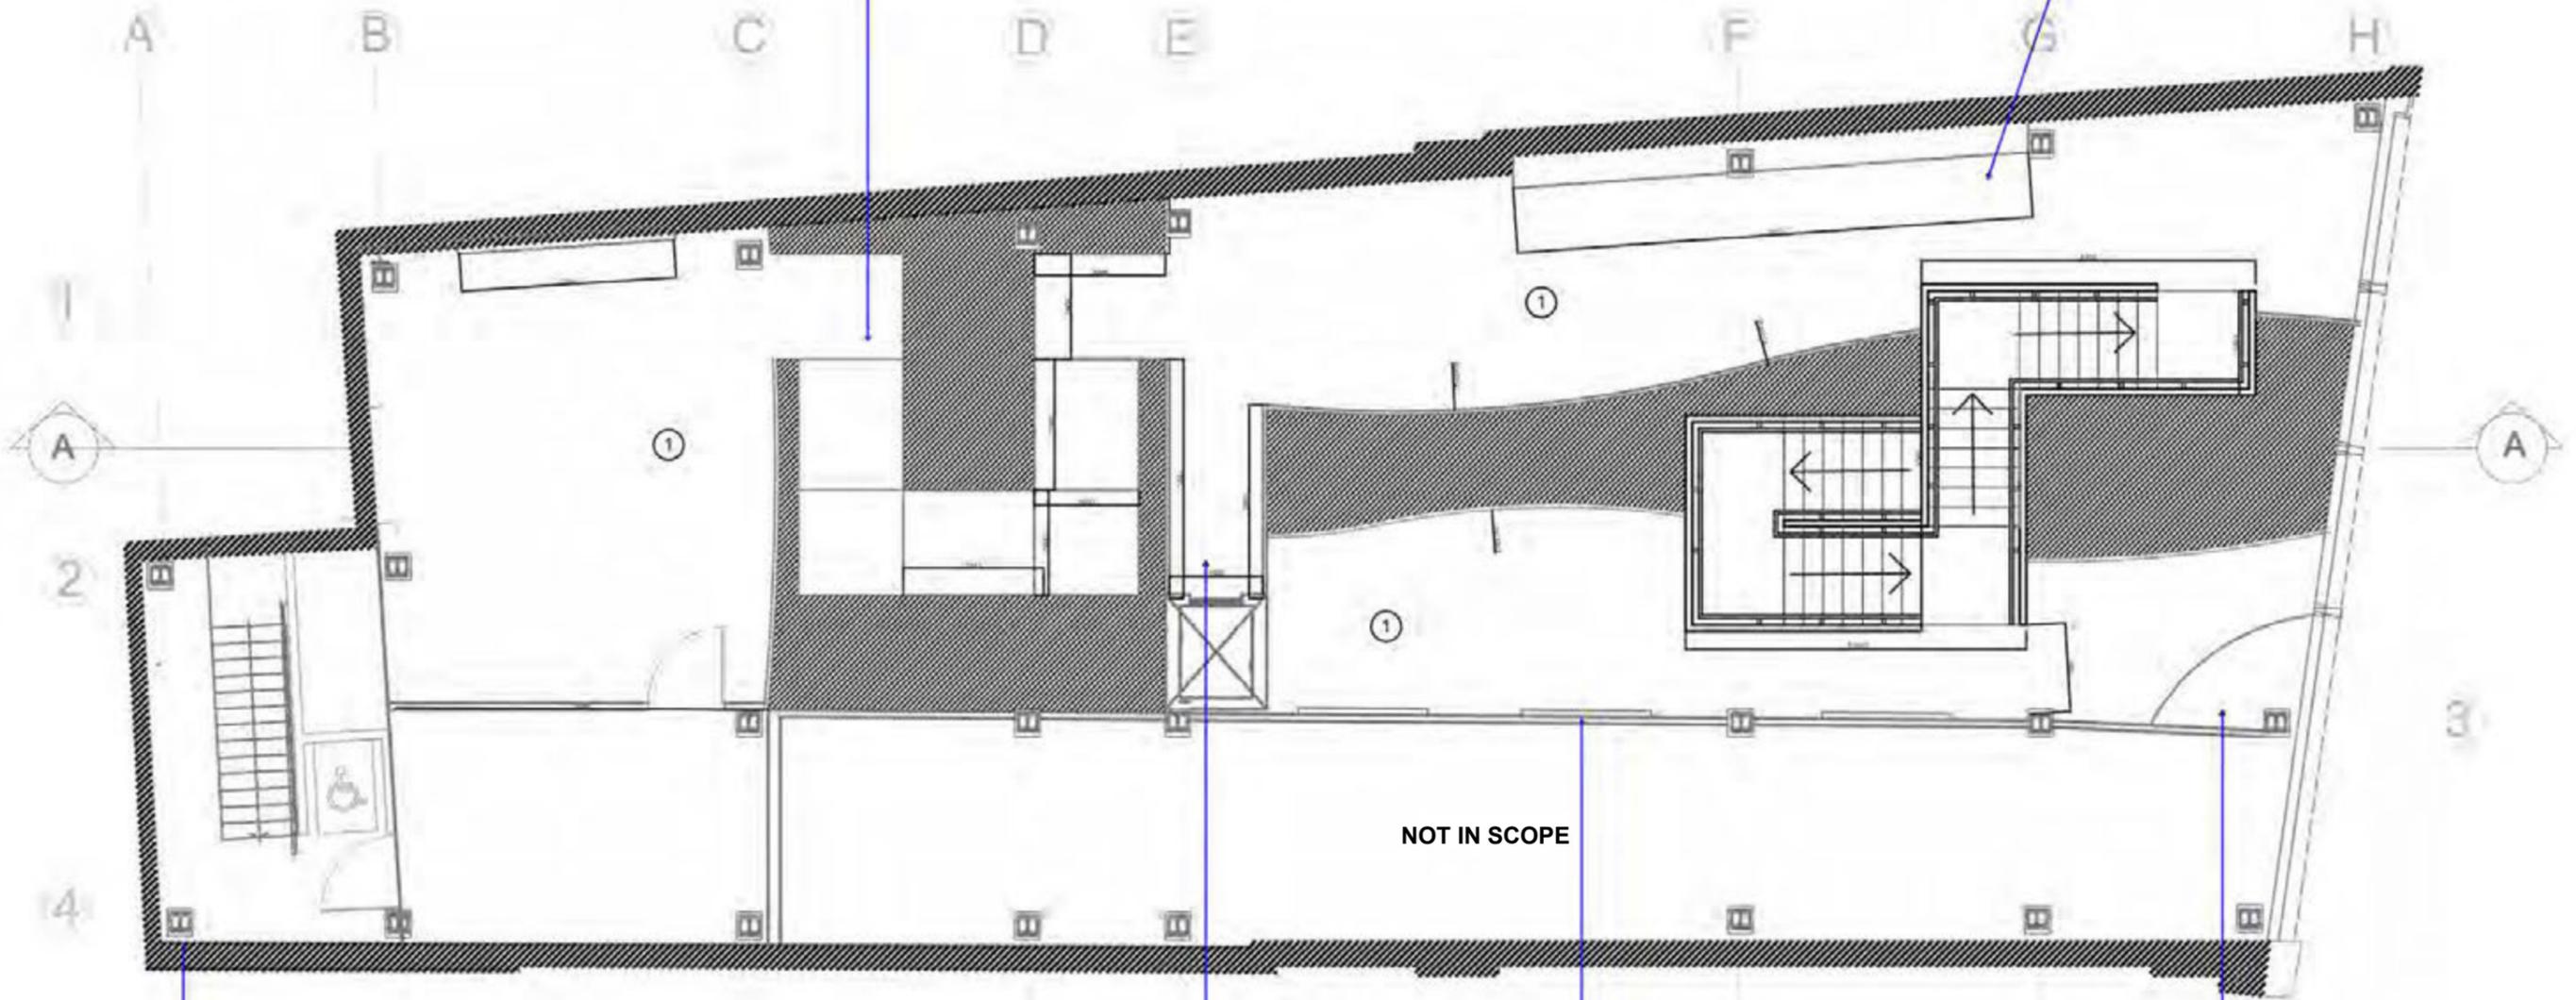

ALL COLUMNS TO BE POWDER COATED IN DARK BROWN TO MATCH THE SCHEME OF THE BRAND.

NOT IN SCOPE

INTERACTIVE, EDUCATIONAL SCREENS TO BE MOUNTED ON THE WALL FOLLOWING GUIDANCE FROM THE MANUFACTURER.

MDF CURVED SHELVING UNIT TO DISPLAY DIFFERENT MATERIALS.

A BRIDGE WILL BE INSERTED TO ALLOW ACCESS TO THE HIGHEST LEVEL BY THE LIFT. THE BRIDGE WILL BE STRUCTURALLY SUPPORTED BY THE BEAMS WITHIN THE HIGHEST LEVEL AND THE COLUMNS BENEATH IT.

GENERAL NOTES

SUB-STRUCTURE TECHNICAL INFORMATION: ON THE FIRST FLOOR THERE WILL BE THREE SUBSTRUCTURE LEVELS THESE LEVELS WILL STAND AT THREE DIFFERENT HEIGHTS. EACH STRUCTURE WILL BE SUPPORTED BY BEAMS WHICH LAY WITHIN THE FLOOR. ALONGSIDE THESE BEAMS THERE HAVE BEEN ADDITIONAL COLUMNS INSERTED BENEATH EACH LEVEL WHERE NECESSARY TO HOLD THE WEIGHT OF THE FLOOR.

A PROFESSIONAL TECHNICIAN WILL CHECK THE STABILITY AND SAFETY OF THE STRUCTURES ONCE THEY HAVE BEEN INSTALLED. EACH STRUCTURE WILL HAVE A SMALL WALL ON EACH EDGE TO OFFER SAFETY, THIS WALL WILL BE HALF CONCRETE AND HALF GLASS.

STRUCTURES REPRESENTED BY: ①

THIS DRAWING IS COPYRIGHT PROTECTED. DO NOT SCALE FROM THIS DRAWING. ALL DIMENSIONS ARE TO BE CHECKED ON SITE. ALL DIMENSIONS IN MILLIMETRES.

CLIENT
STIGMA, LONDON


PROJECT TITLE
SUSTAINABLE UNDERWEAR STORE

DRAWING TITLE
FIRST FLOOR GA PLAN


KS DESIGN

SCALE 1:100@A3	DRAWN KS	DATE 20/04/2022
-------------------	-------------	--------------------

JOB NO.	DWG NO 20-03	REVISION
---------	-----------------	----------

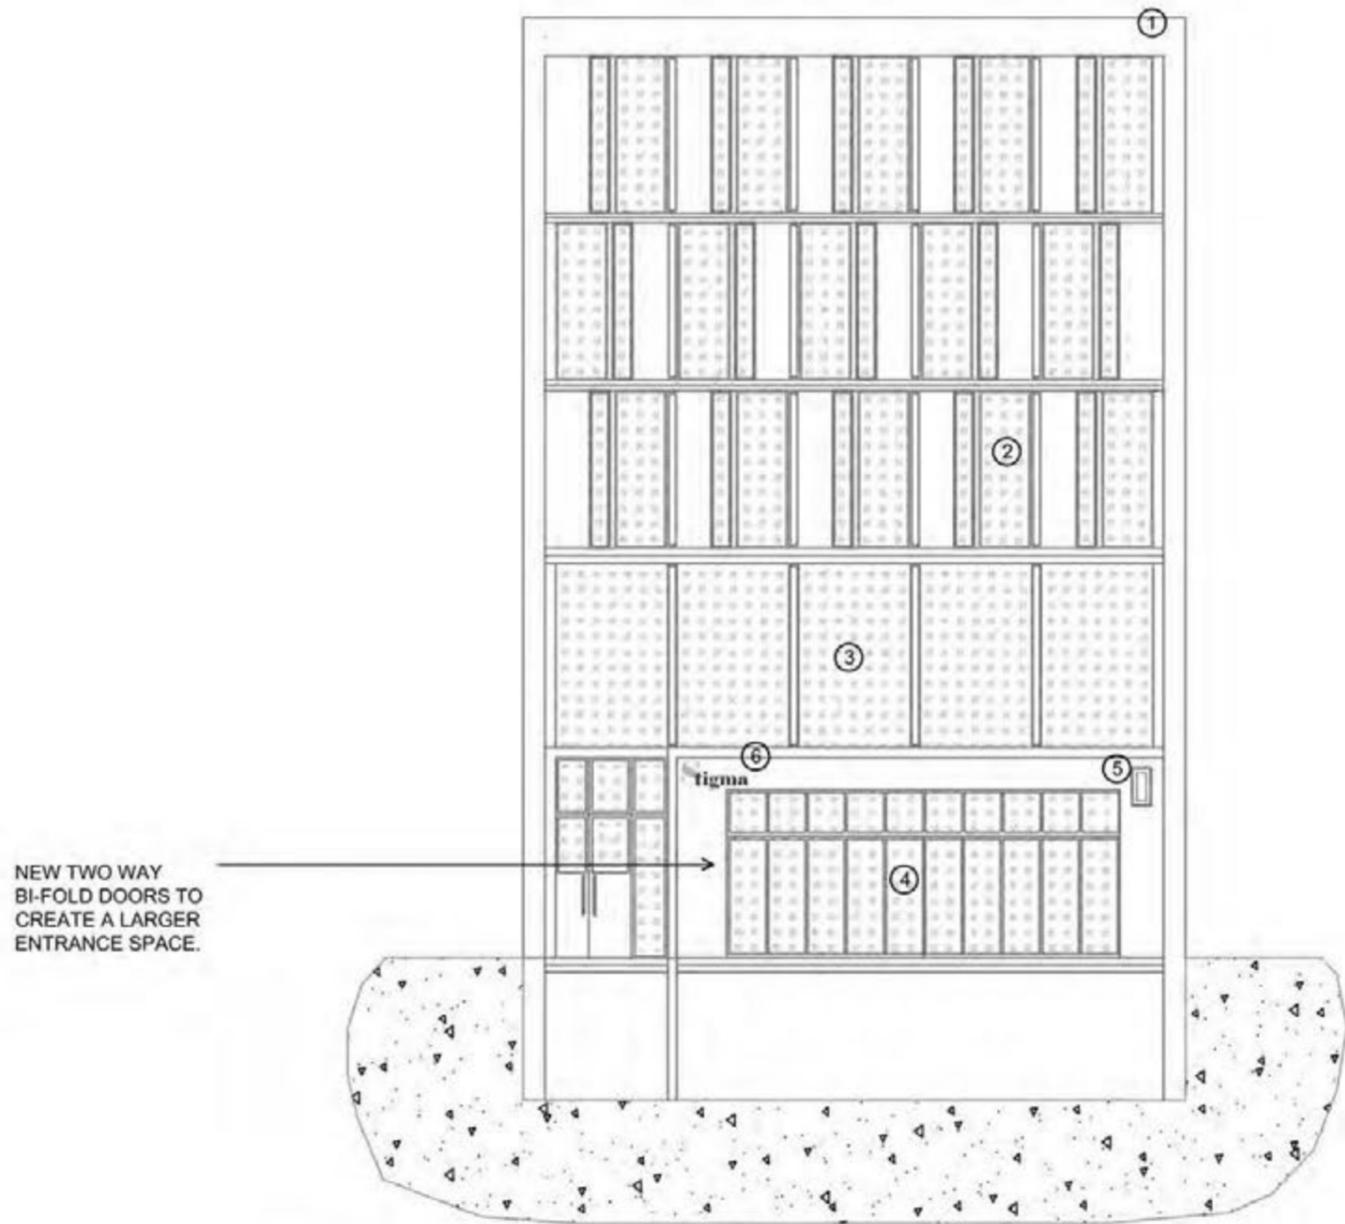

FRONT ELEVATION SCALE 1:150

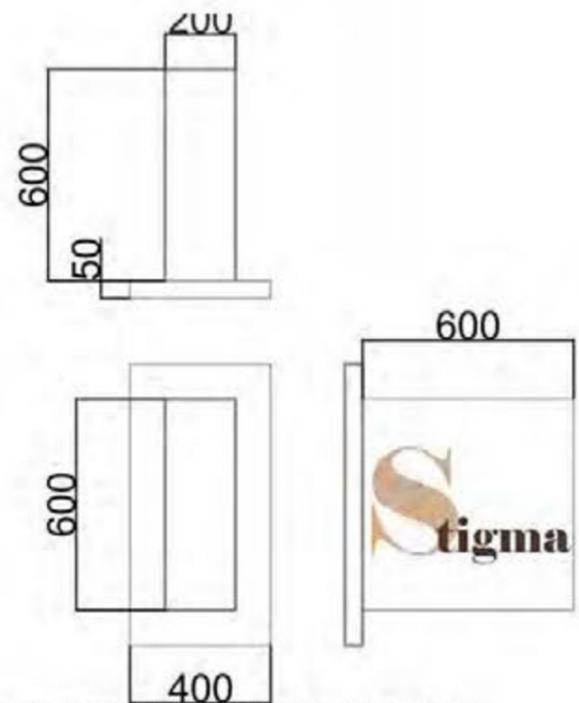


⑤ STORE FRONT ILLUMINATED PROJECTED SIGN SCALE 1:20

600X600X400MM ILLUMINATED ALUMINUM PROJECTED SIGN WITH POWDER COAT FINISH IN WHITE WITH ACRYLIC LETTERING TO CREATE THE BRAND LOGO. SUPPLIED AND INSTALLED BY THE SIGNAGE COMPANY.

20MM THICK EXTERNAL MDF LETTERING PAINTED WITH EDWARD BULMER PAINT IN THE SHADES CLOVE (S) AND LONDON BROWN (TIGMA).



⑥ BRAND LOGO SCALE 1:20

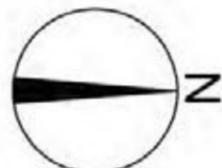


GENERAL NOTES
BRAND LOGO SCALE 1:20

- ① PORTLAND STONE EDGING AND WINDOW SURROUNDS
- ② DOUBLE GLAZED WINDOWS
- ③ CURTAIN WINDOWS
- ④ BI-FOLD DOORS
- ⑤ ILLUMINATED PROJECTED SIGN
- ⑥ EXTERIOR SIGN

THIS DRAWING IS COPYRIGHT PROTECTED.
DO NOT SCALE FROM THIS DRAWING.
ALL DIMENSIONS ARE TO BE CHECKED ON SITE.
ALL DIMENSIONS IN MILLIMETRES.



CLIENT STIGMA, LONDON		
PROJECT TITLE SUSTAINABLE UNDERWEAR STORE		
DRAWING TITLE PROPOSED FRONT ELEVATION		
SCALE VARIED@A3	DRAWN KS	DATE 20/04/2022
JOB NO.	DWG NO 20-04	REVISION

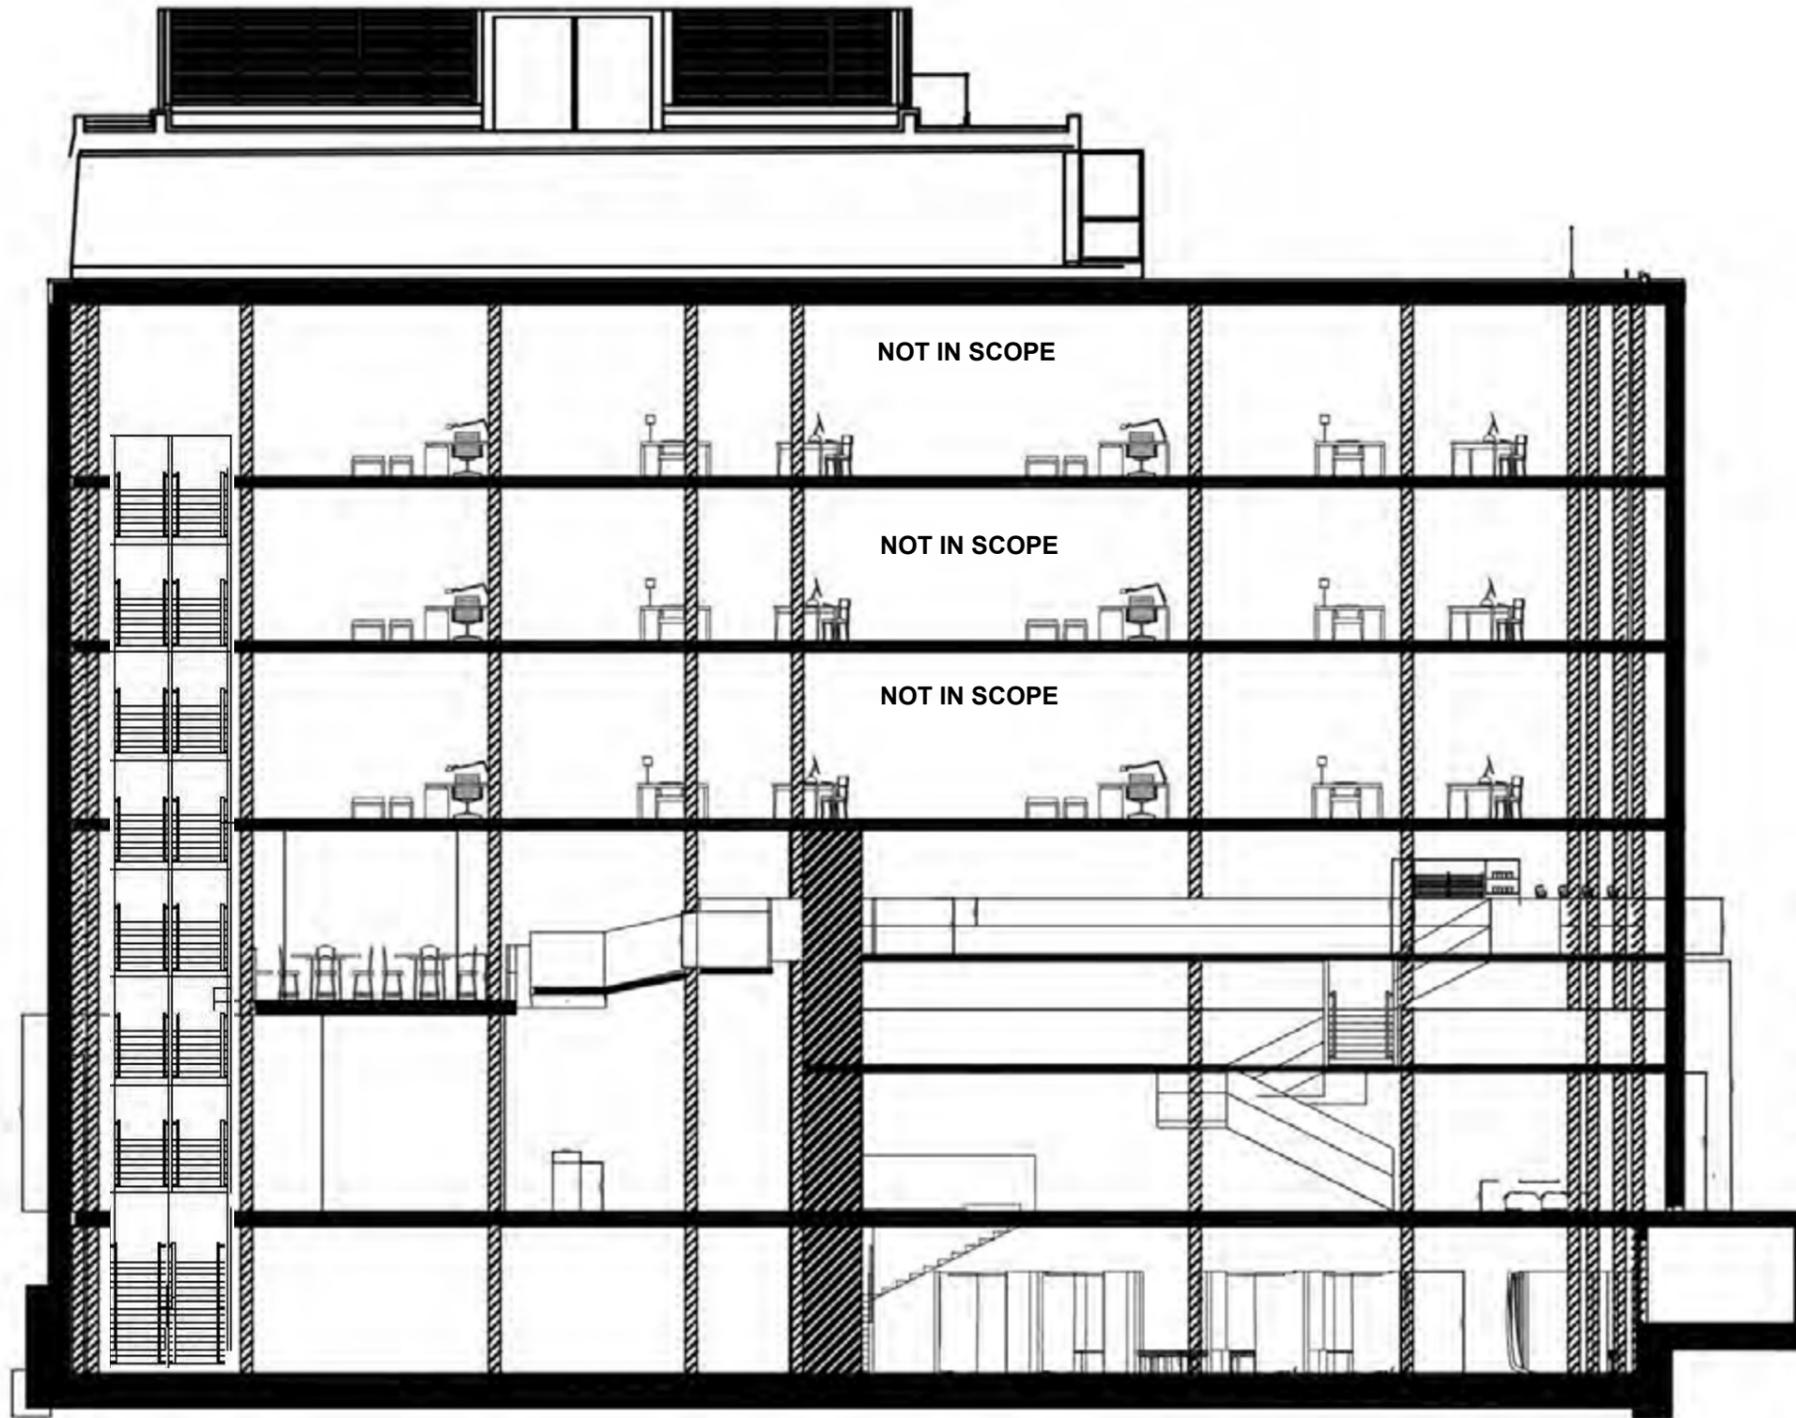

THE MIDDLE SUBSTRUCTURE LEVEL IS 4242MM FROM THE FLOOR AND 1146MM ABOVE THE LOWEST LEVEL.


NOT IN SCOPE

NOT IN SCOPE



NOT IN SCOPE

THE HIGHEST SUBSTRUCTURE LEVEL IS 5348MM FROM GROUND FLOOR LEVEL. 2252MM ABOVE THE LOWEST LEVEL AND 1106MM ABOVE THE MIDDLE LEVEL.

THE LOWEST SUBSTRUCTURE LEVELS SITS AT 3096MM FROM THE FLOOR THE COMFORTABLE HEIGHT FOR VISITORS.

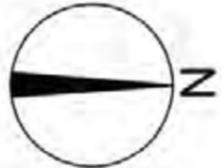

GENERAL NOTES SUBSTRUCTURE LEVEL HEIGHT DETAILS: LOWEST: 3096MM MIDDLE: 4242MM HIGHEST: 5348MM	THIS DRAWING IS COPYRIGHT PROTECTED. DO NOT SCALE FROM THIS DRAWING. ALL DIMENSIONS ARE TO BE CHECKED ON SITE. ALL DIMENSIONS IN MILLIMETRES.		CLIENT STIGMA, LONDON	
			PROJECT TITLE SUSTAINABLE UNDERWEAR STORE	
			DRAWING TITLE PROPOSED SECTION AA	
	SCALE 1:150@A3	DRAWN KS	DATE 20/04/2022	
	JOB NO.	DWG NO 20-05	REVISION	

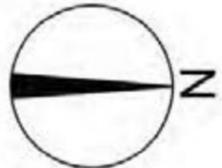
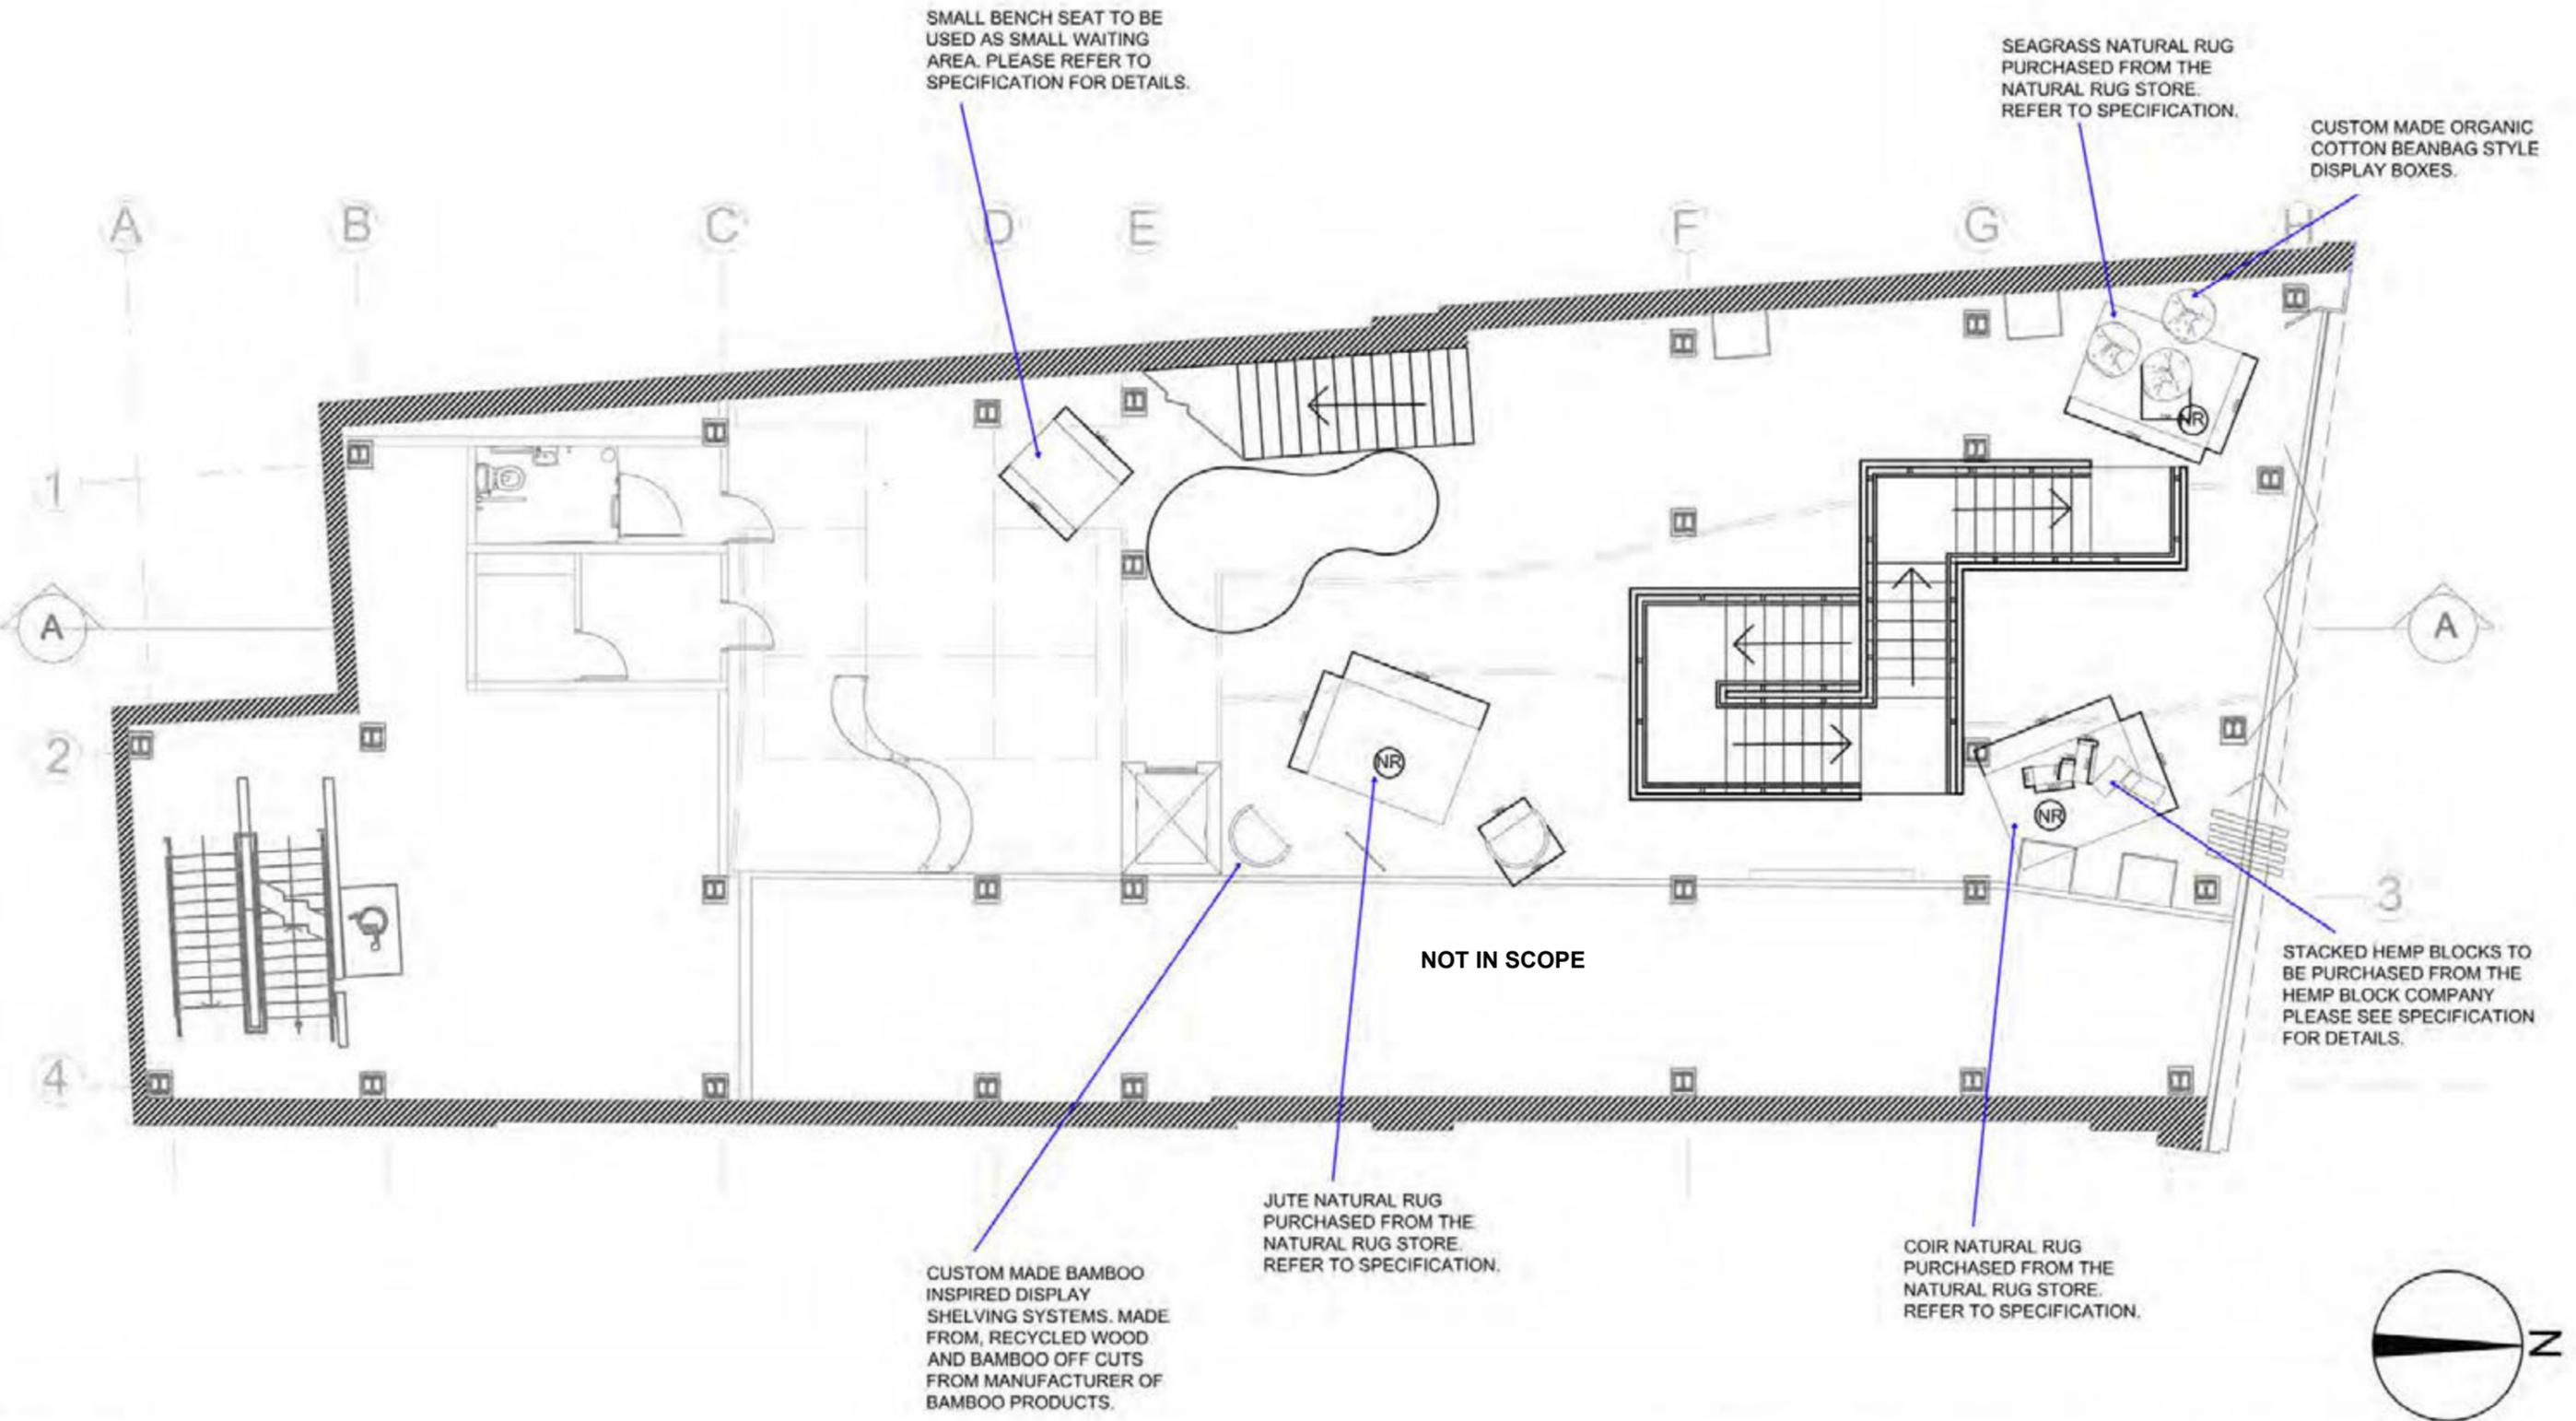


GENERAL NOTES	THIS DRAWING IS COPYRIGHT PROTECTED. DO NOT SCALE FROM THIS DRAWING. ALL DIMENSIONS ARE TO BE CHECKED ON SITE. ALL DIMENSIONS IN MILLIMETRES.		CLIENT STIGMA, LONDON	
			PROJECT TITLE SUSTAINABLE UNDERWEAR STORE	
			DRAWING TITLE GROUND FLOOR LOOSE FURNITURE	
	SCALE 1:100@A3	DRAWN KS	DATE 20/04/2022	
	JOB NO.	DWG NO 20-06	REVISION	

FOLD DOWN THEATRE STYLE SEATING TO BE USED AS OVERFLOW SEATING FOR VISITORS. PLEASE REFER TO SPECIFICATION FOR FURTHER DETAILS.

LARGE WOODEN TABLES TO BE USED FOR EVENTS OR SEATING FOR PEOPLE USING THE REFRESHMENT AREA. PLEASE REFER TO SPECIFICATION FOR FURTHER DETAILS.

HIGH STANDING TABLES FOR REFRESHMENT SPACE AND EVENT WELCOMING AREA. PLEASE REFER TO SPECIFICATION FOR FURTHER DETAILS.

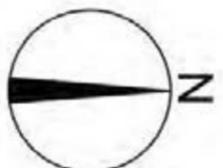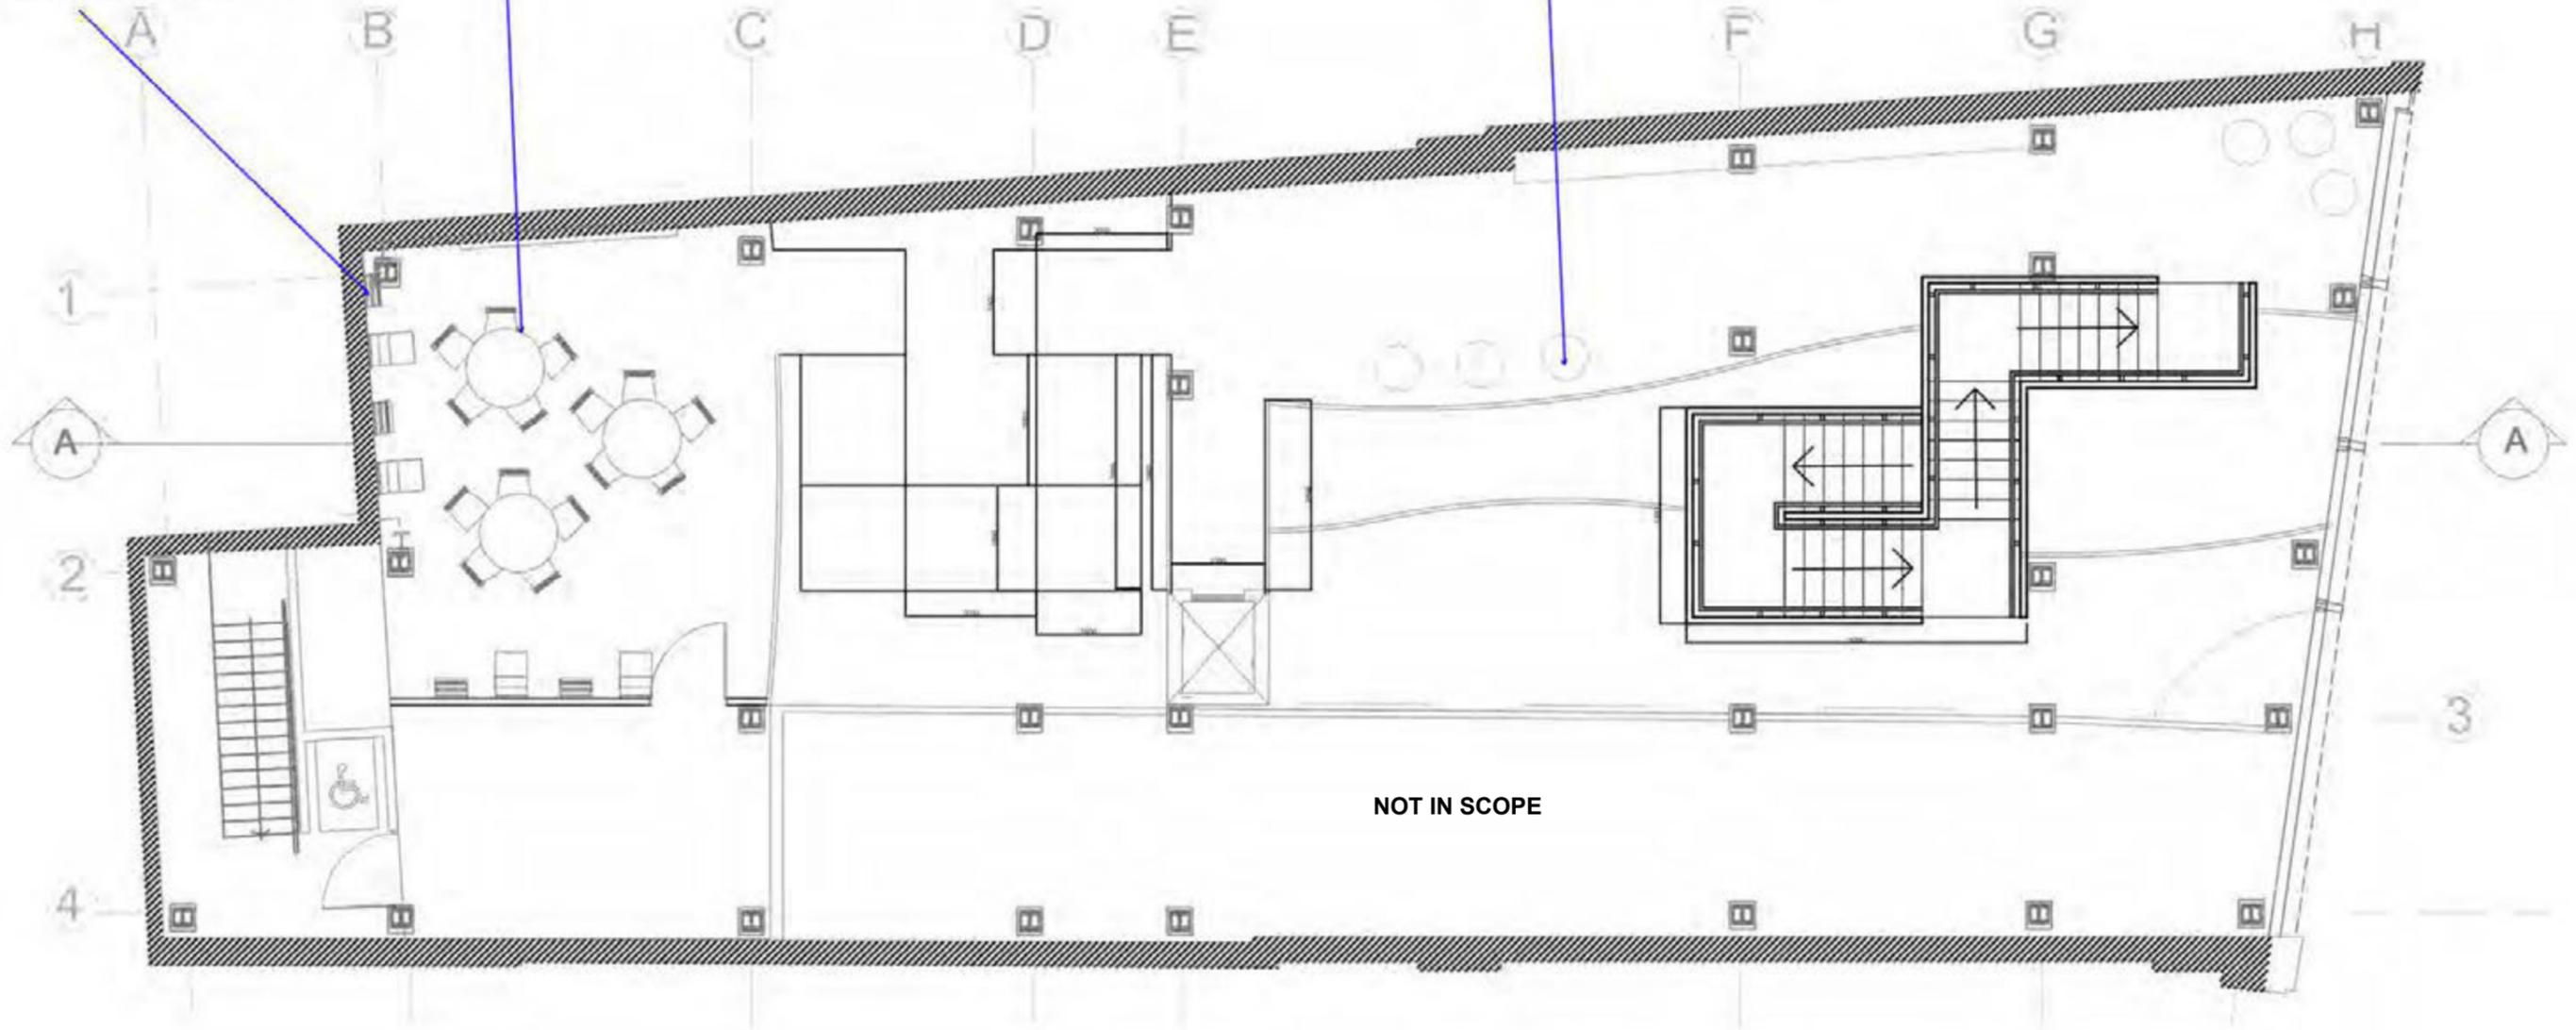

GENERAL NOTES

THIS DRAWING IS COPYRIGHT PROTECTED.
DO NOT SCALE FROM THIS DRAWING.
ALL DIMENSIONS ARE TO BE CHECKED ON SITE.
ALL DIMENSIONS IN MILLIMETRES.

CLIENT
STIGMA, LONDON


PROJECT TITLE
SUSTAINABLE UNDERWEAR STORE

DRAWING TITLE
FIRST FLOOR LOOSE FURNITURE




SCALE 1:100@A3	DRAWN KS	DATE 20/04/2022
JOB NO.	DWG NO 20-07	REVISION

TACK LIGHTING TO RUN ALONG CEILING EACH INDIVIDUAL LIGHT CAN BE TURNED AND ALTERED TO DIRECT FOCUS ON CERTAIN SPACES. THE TRACK LIGHTS WILL BE SECURED ONTO A PLANT OF UPCYCLED DRIFT WOOD AND FASTENED TO THE CEILING USING COMPANIES SPECIFIED LIGHT FITTINGS. PLEASE REFER TO SPECIFICATION FOR FURTHER DETAILS.

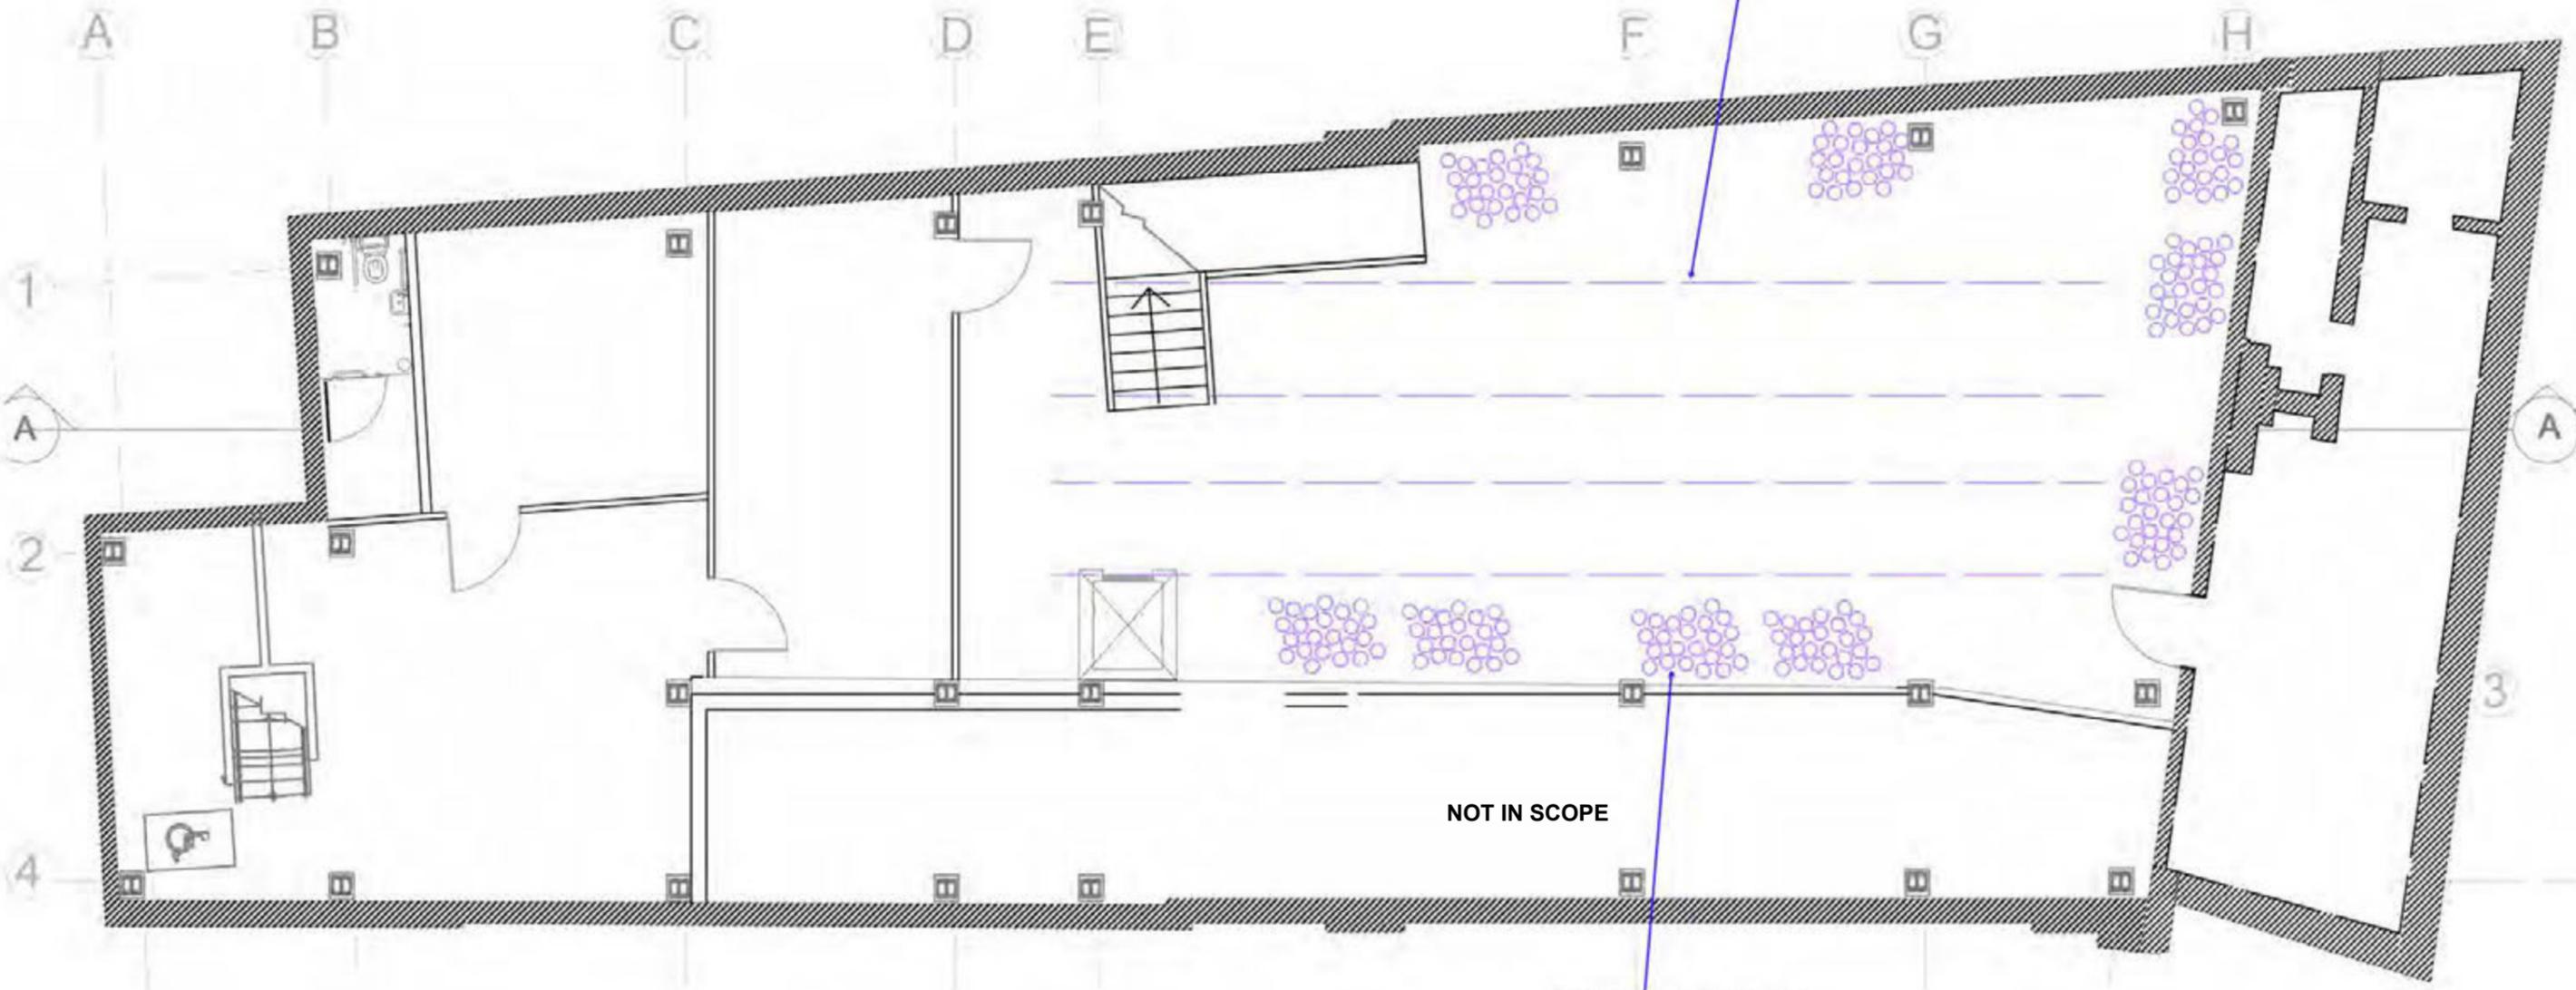

NOT IN SCOPE

CLUSTERED DOWN LIGHTS IN CHANGING ROOMS TO CREATE BRIGHT REALISTIC LIGHTING. PLEASE REFER TO LIGHTING SPECIFICATION FOR MORE DETAILS.

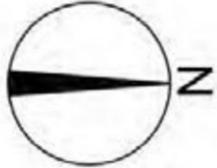

GENERAL NOTES
 INSPECTION MUST BE CARRIED OUT AND TEST CERTIFICATES PROVIDED TO SHOW ALL WORK COMPLIES WITH BRITISH STANDARDS. ALL LIGHTING SHOULD BE LOW ENERGY WHERE POSSIBLE.



THIS DRAWING IS COPYRIGHT PROTECTED. DO NOT SCALE FROM THIS DRAWING. ALL DIMENSIONS ARE TO BE CHECKED ON SITE. ALL DIMENSIONS IN MILLIMETRES.

CLIENT
 STIGMA, LONDON
 PROJECT TITLE
 SUSTAINABLE UNDERWEAR STORE



DRAWING TITLE
 BASEMENT LIGHTING PLAN
 SCALE 1:100@A3
 DRAWN KS
 DATE 20/04/2022
 JOB NO.
 DWG NO 20-08
 REVISION

12 POLIX LIGHTING STRATEGY BY MAXIMUM WILL BE USED ON THE GROUND FLOOR. THE APPLIED POLIX LIGHT WILL BE FITTED ONTO THE UNDERSIDE OF THE SUBSTRUCTURE LEVELS. THE POLIX LIGHT COMES IN THREE DIFFERENT LENGTHS 620MM, 1240MM, 1540MM, THE CHOSEN LENGTH FOR THIS USAGE IS 1240MM. EACH LIGHT WILL BE SECURED USING AN ALUMINIUM BRACKET AND SCREWS. THE FASTENINGS WILL NOT BE PROVIDED BY MAXIMUM. PLEASE REFER TO THE SPECIFICATION SHEET FOR FURTHER DETAILS.

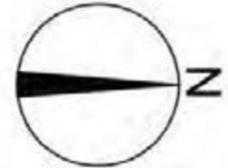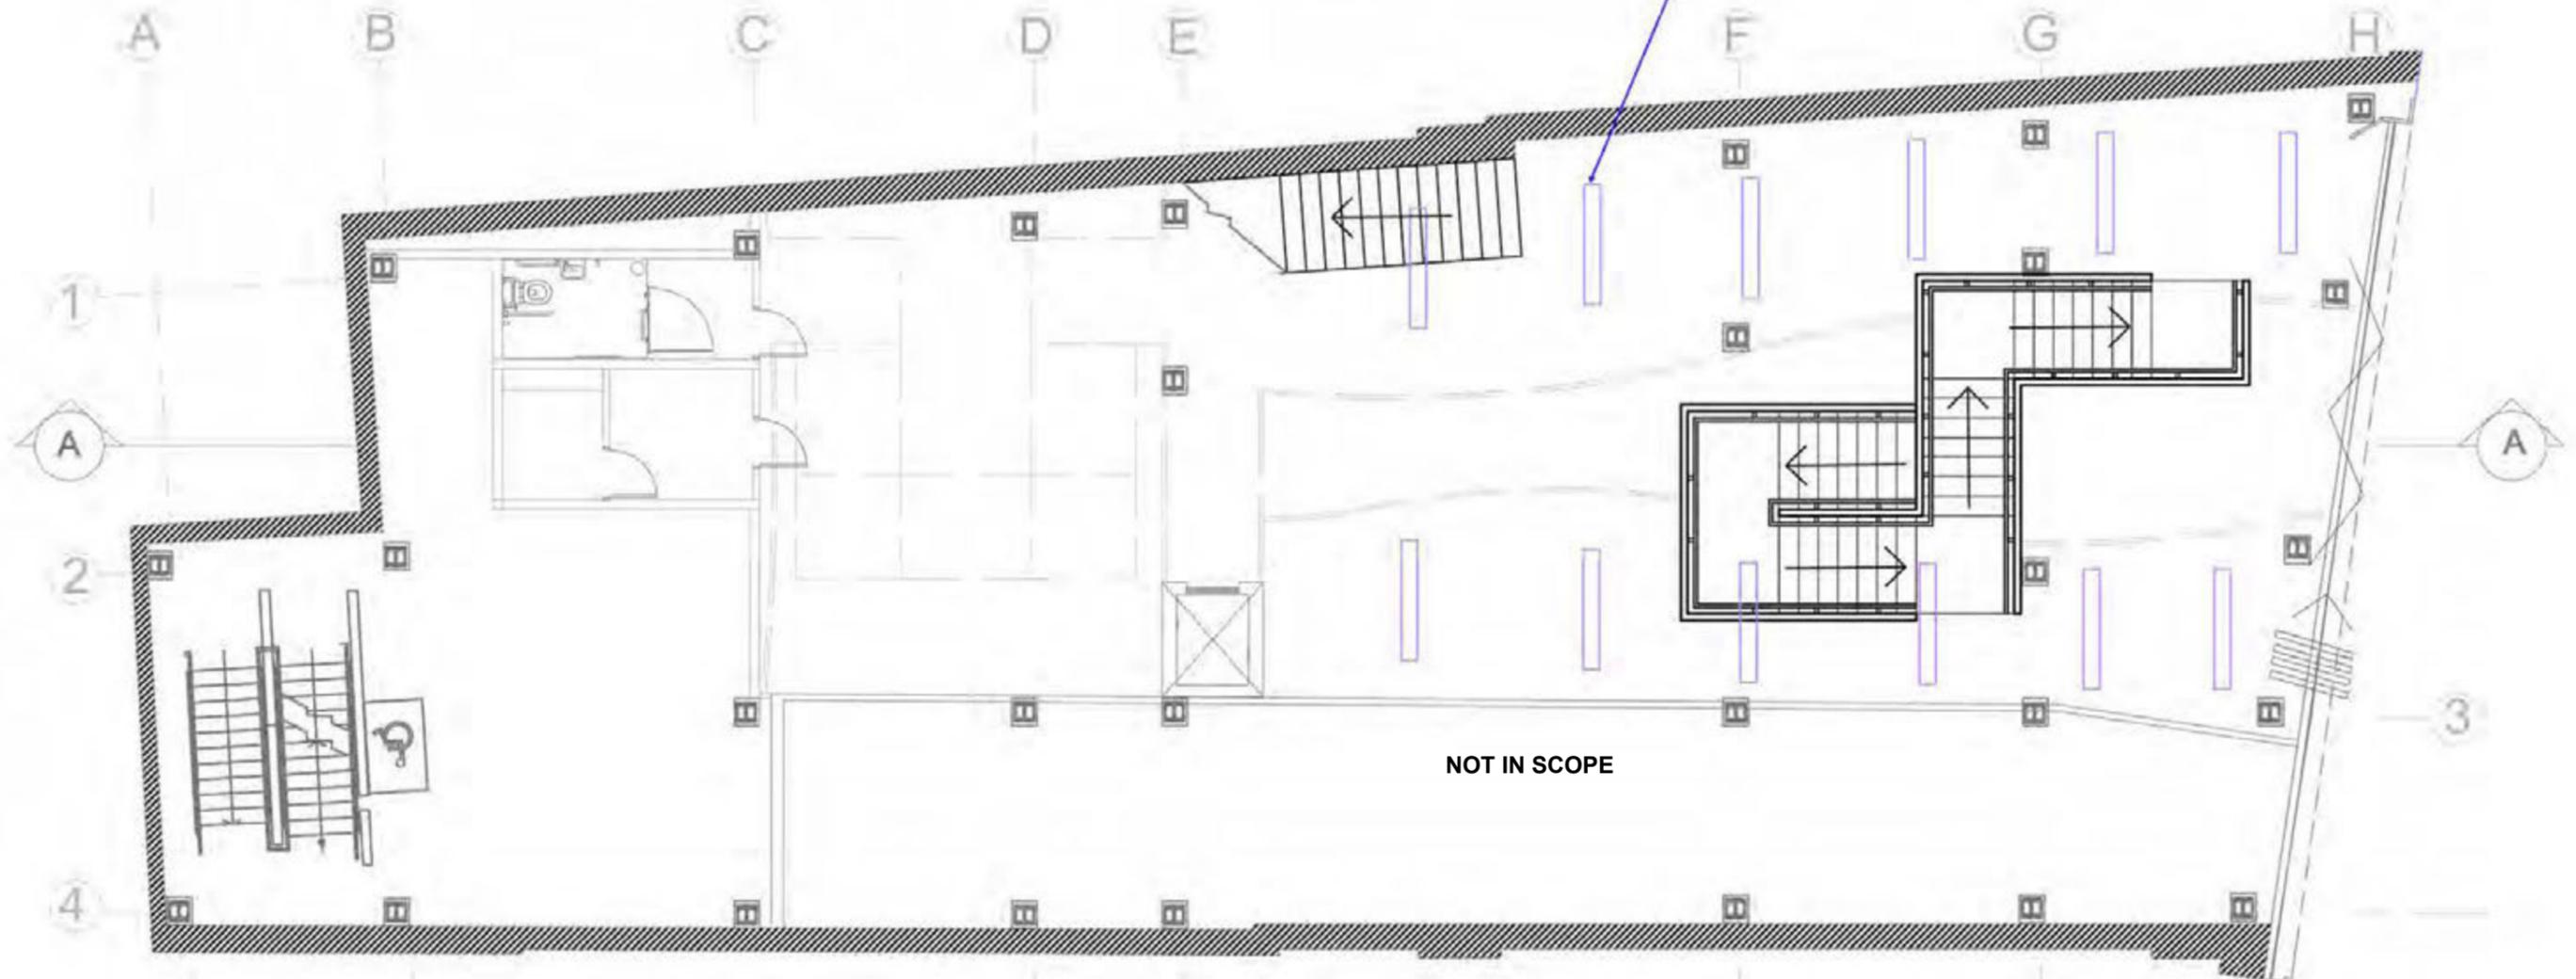

GENERAL NOTES
 INSPECTION MUST BE CARRIED OUT AND TEST CERTIFICATES PROVIDED TO SHOW ALL WORK COMPLIES WITH BRITISH STANDARDS. ALL LIGHTING SHOULD BE LOW ENERGY WHERE POSSIBLE.

THE POLIX




THIS DRAWING IS COPYRIGHT PROTECTED. DO NOT SCALE FROM THIS DRAWING. ALL DIMENSIONS ARE TO BE CHECKED ON SITE. ALL DIMENSIONS IN MILLIMETRES.

CLIENT
 STIGMA, LONDON
 PROJECT TITLE
 SUSTAINABLE UNDERWEAR STORE



DRAWING TITLE
 GROUND FLOOR LIGHTING PLAN
 SCALE
 1:100@A3
 DRAWN
 KS
 DATE
 20/04/2022
 JOB NO.
 DWG NO
 20-09
 REVISION

TACK LIGHTING TO RUN ALONG CEILING EACH INDIVIDUAL LIGHT CAN BE TURNED AND ALTERED TO DIRECT FOCUS ON CERTAIN SPACES. THE TRACK LIGHTS WILL BE SECURED ONTO A PLANT OF UPCYCLED DRIFT WOOD AND FASTENED TO THE CEILING USING COMPANIES SPECIFIED LIGHT FITTINGS. PLEASE REFER TO SPECIFICATION FOR FURTHER DETAILS.

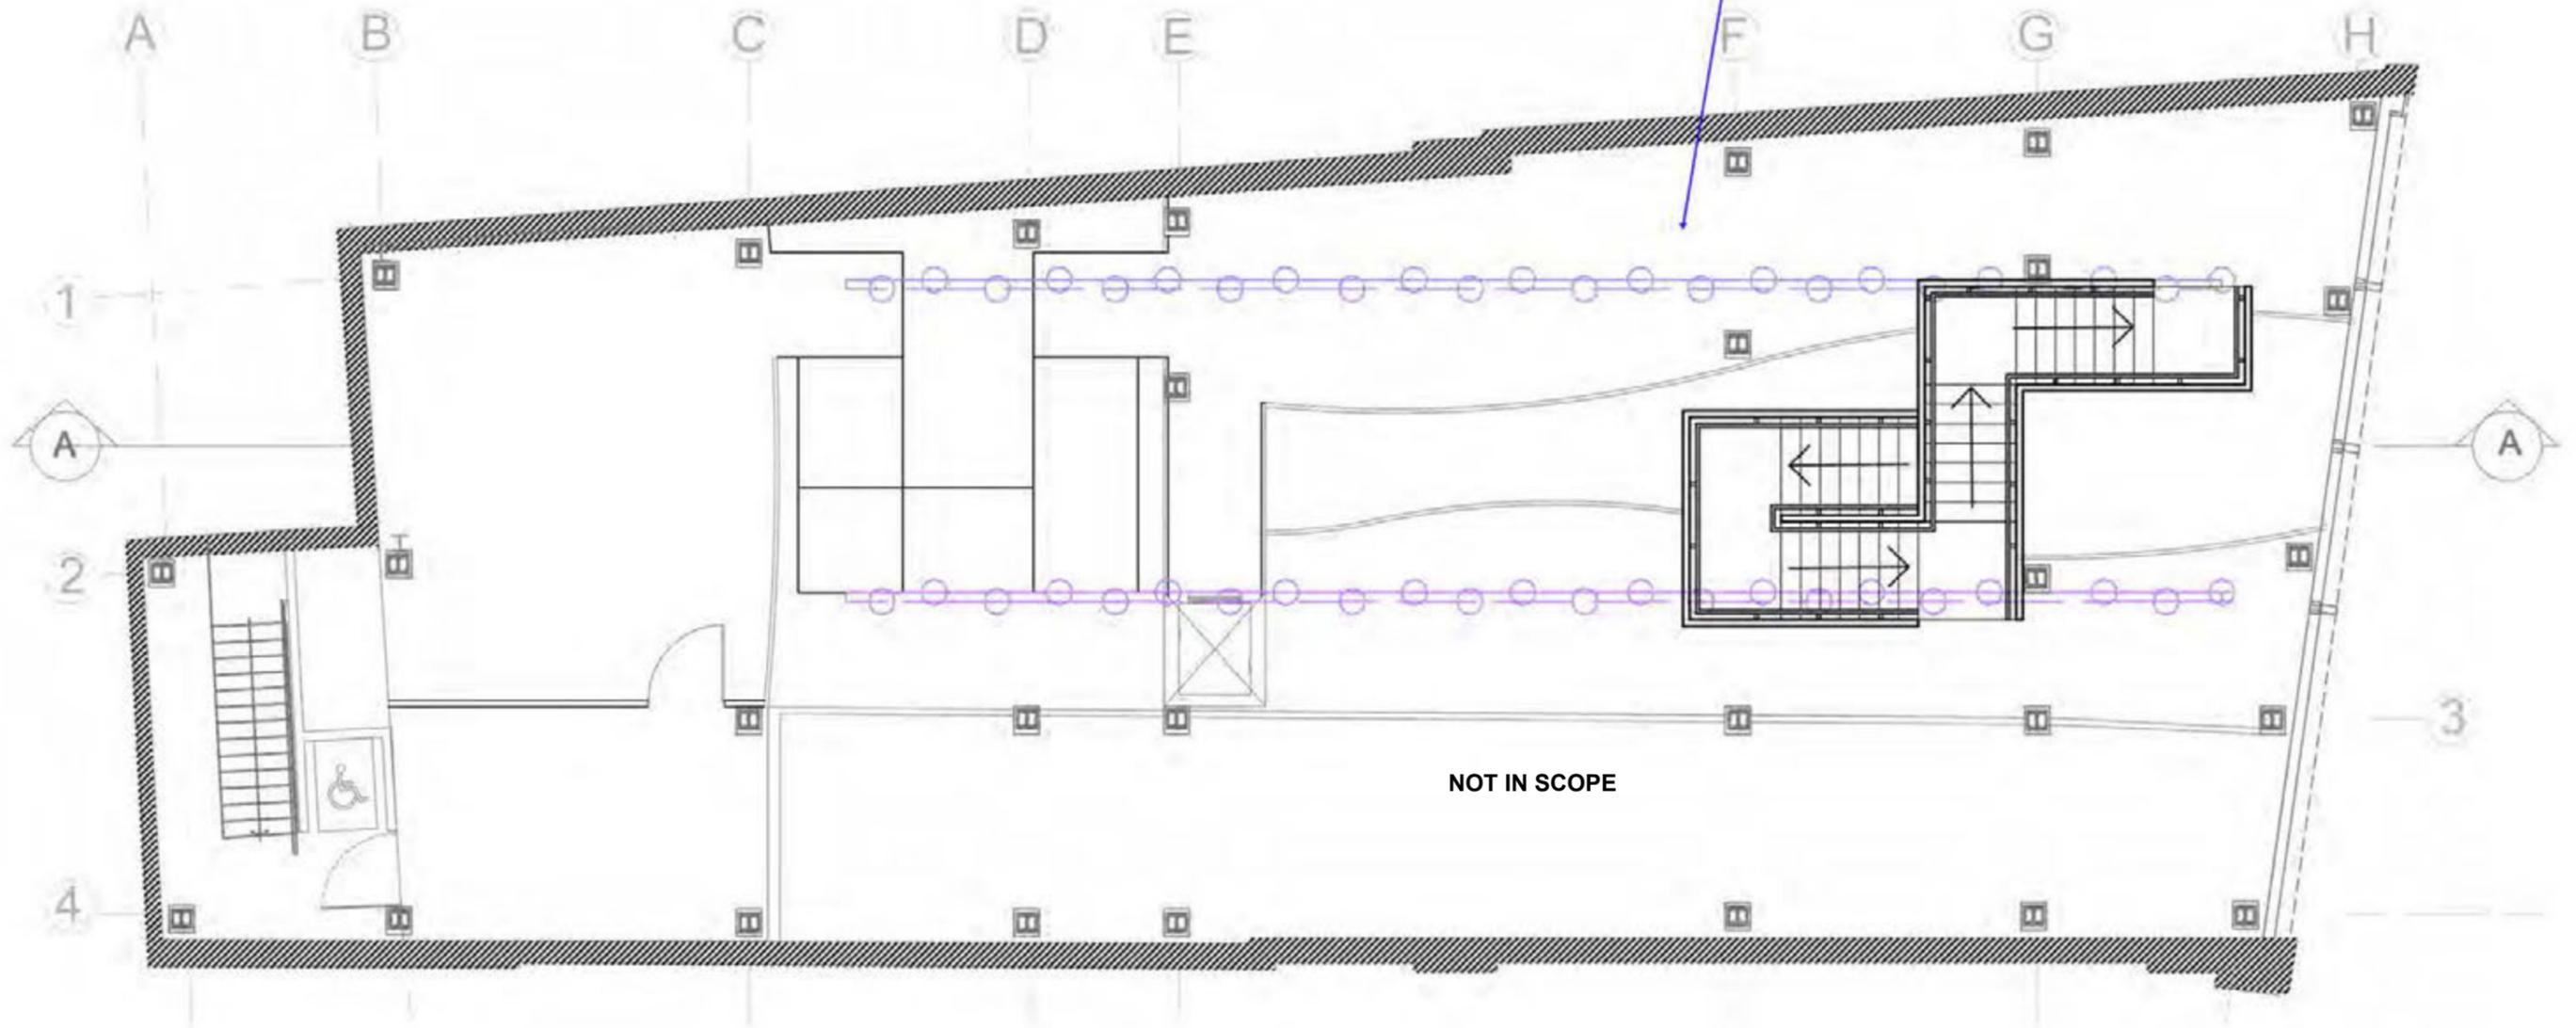

GENERAL NOTES
 INSPECTION MUST BE CARRIED OUT AND TEST CERTIFICATES PROVIDED TO SHOW ALL WORK COMPLIES WITH BRITISH STANDARDS. ALL LIGHTING SHOULD BE LOW ENERGY WHERE POSSIBLE.

THIS DRAWING IS COPYRIGHT PROTECTED. DO NOT SCALE FROM THIS DRAWING. ALL DIMENSIONS ARE TO BE CHECKED ON SITE. ALL DIMENSIONS IN MILLIMETRES.

CLIENT
 STIGMA, LONDON



PROJECT TITLE
 SUSTAINABLE UNDERWEAR STORE

DRAWING TITLE
 FIRST FLOOR LIGHTING PLAN

SCALE 1:100@A3	DRAWN KS	DATE 20/04/2022
-------------------	-------------	--------------------

JOB NO.	DWG NO 20-10	REVISION
---------	-----------------	----------



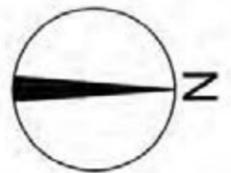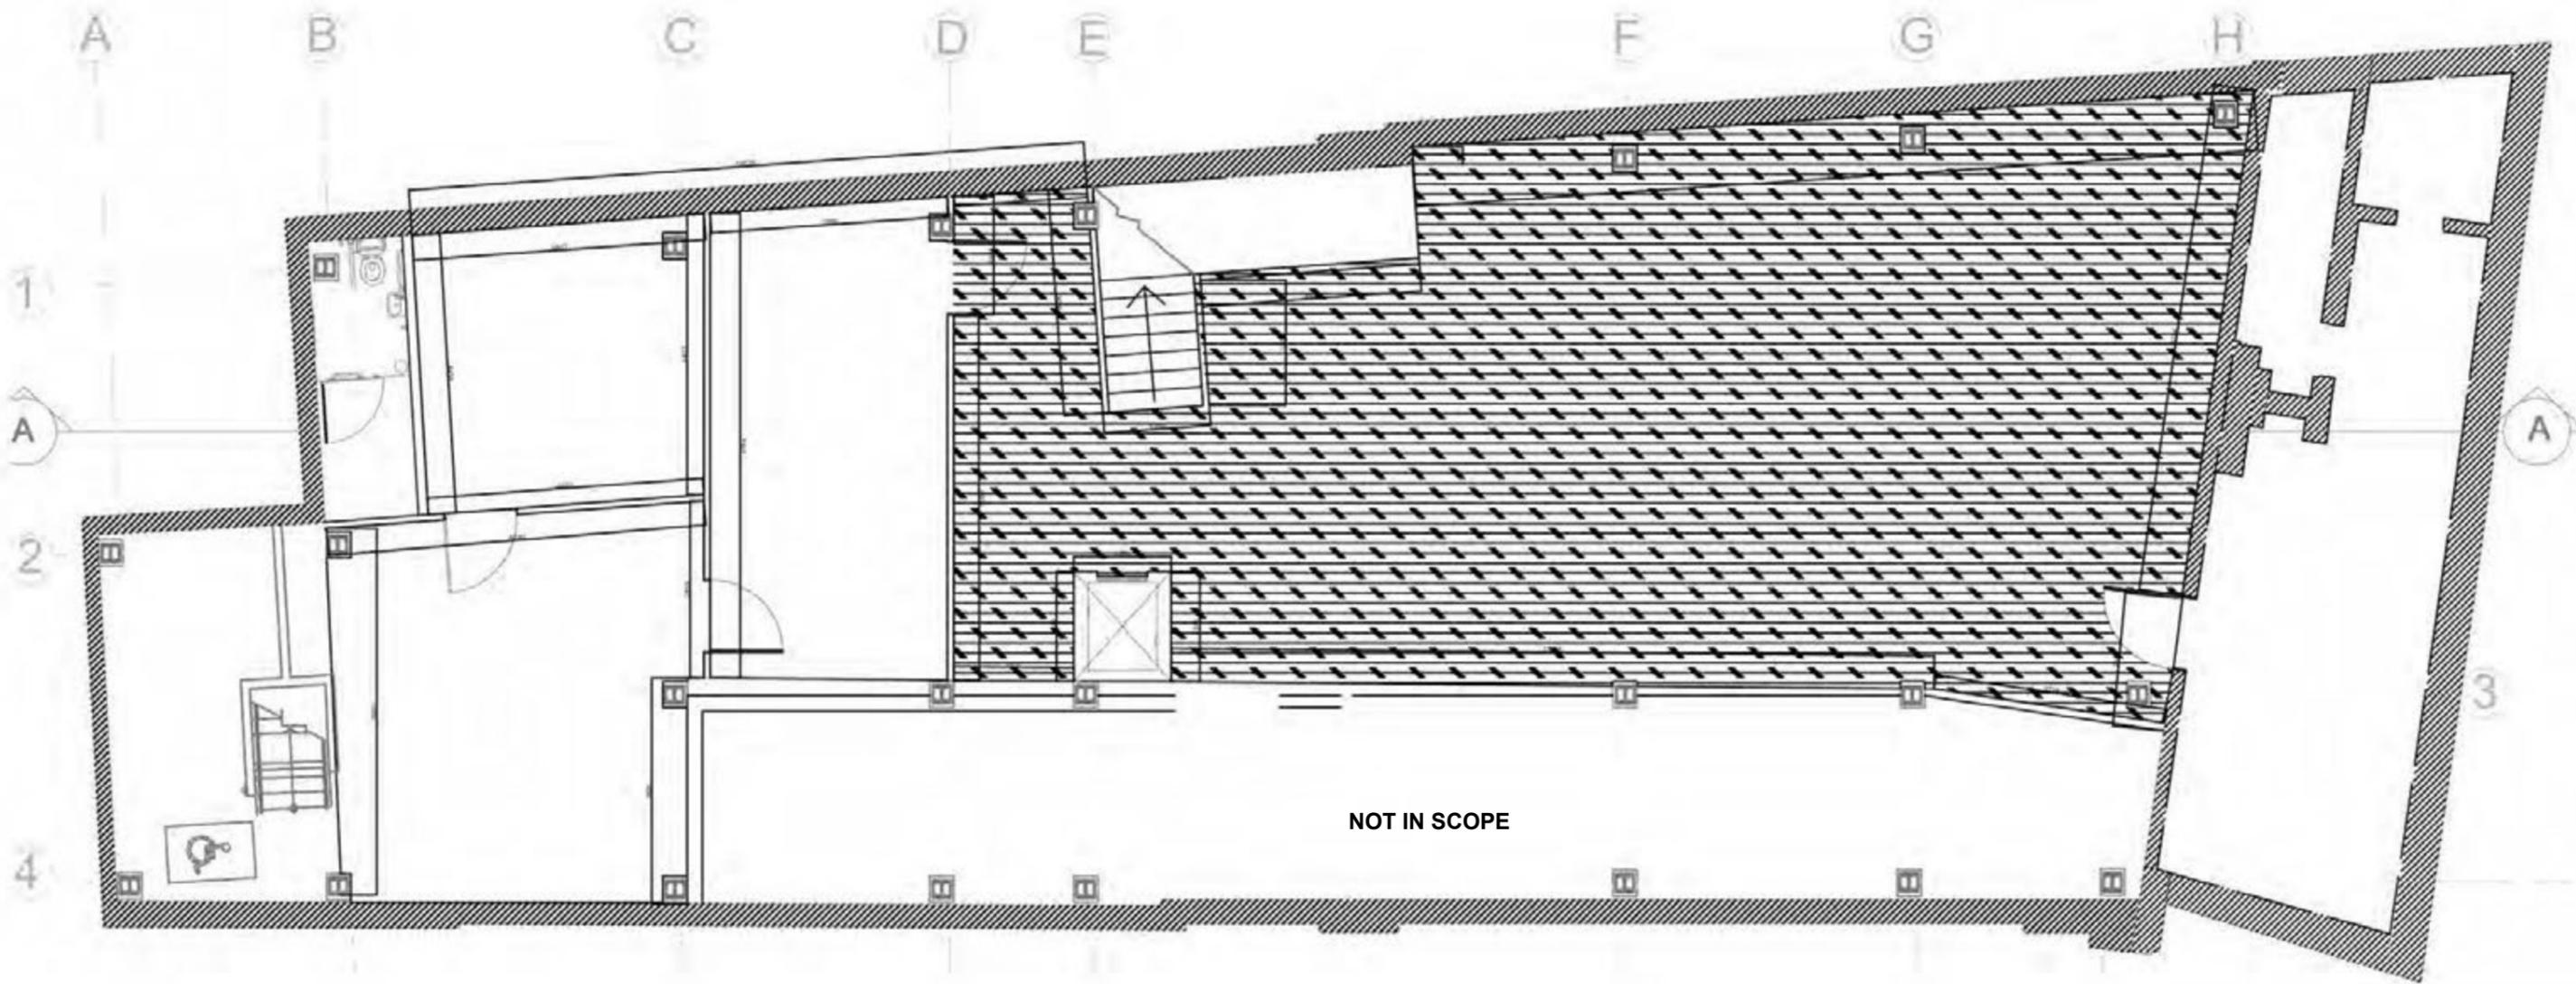

GENERAL NOTES

FLOORING
 ALL FLOORING IS TO BE FINISHED TO THE MANUFACTURERS SPECIFICATION AND SUB-FLOORS MUST BE APPROVED FOR USE BY BOTH FLOORING SPECIALISTS AND THE MANUFACTURER.

MARMOLEUM FRESCO
 COLOUR: SHRIKE
 REPRESENTED BY:




ALL STAFF AREAS INCLUDING OFFICES, RESTROOMS AND STORAGE SPACES.

THIS DRAWING IS COPYRIGHT PROTECTED. DO NOT SCALE FROM THIS DRAWING. ALL DIMENSIONS ARE TO BE CHECKED ON SITE. ALL DIMENSIONS IN MILLIMETRES.




CLIENT STIGMA, LONDON		
PROJECT TITLE SUSTAINABLE UNDERWEAR STORE		
DRAWING TITLE BASEMENT FLOORING PLAN		
SCALE 1:100@A3	DRAWN KS	DATE 20/04/2022
JOB NO.	DWG NO 20-11	REVISION

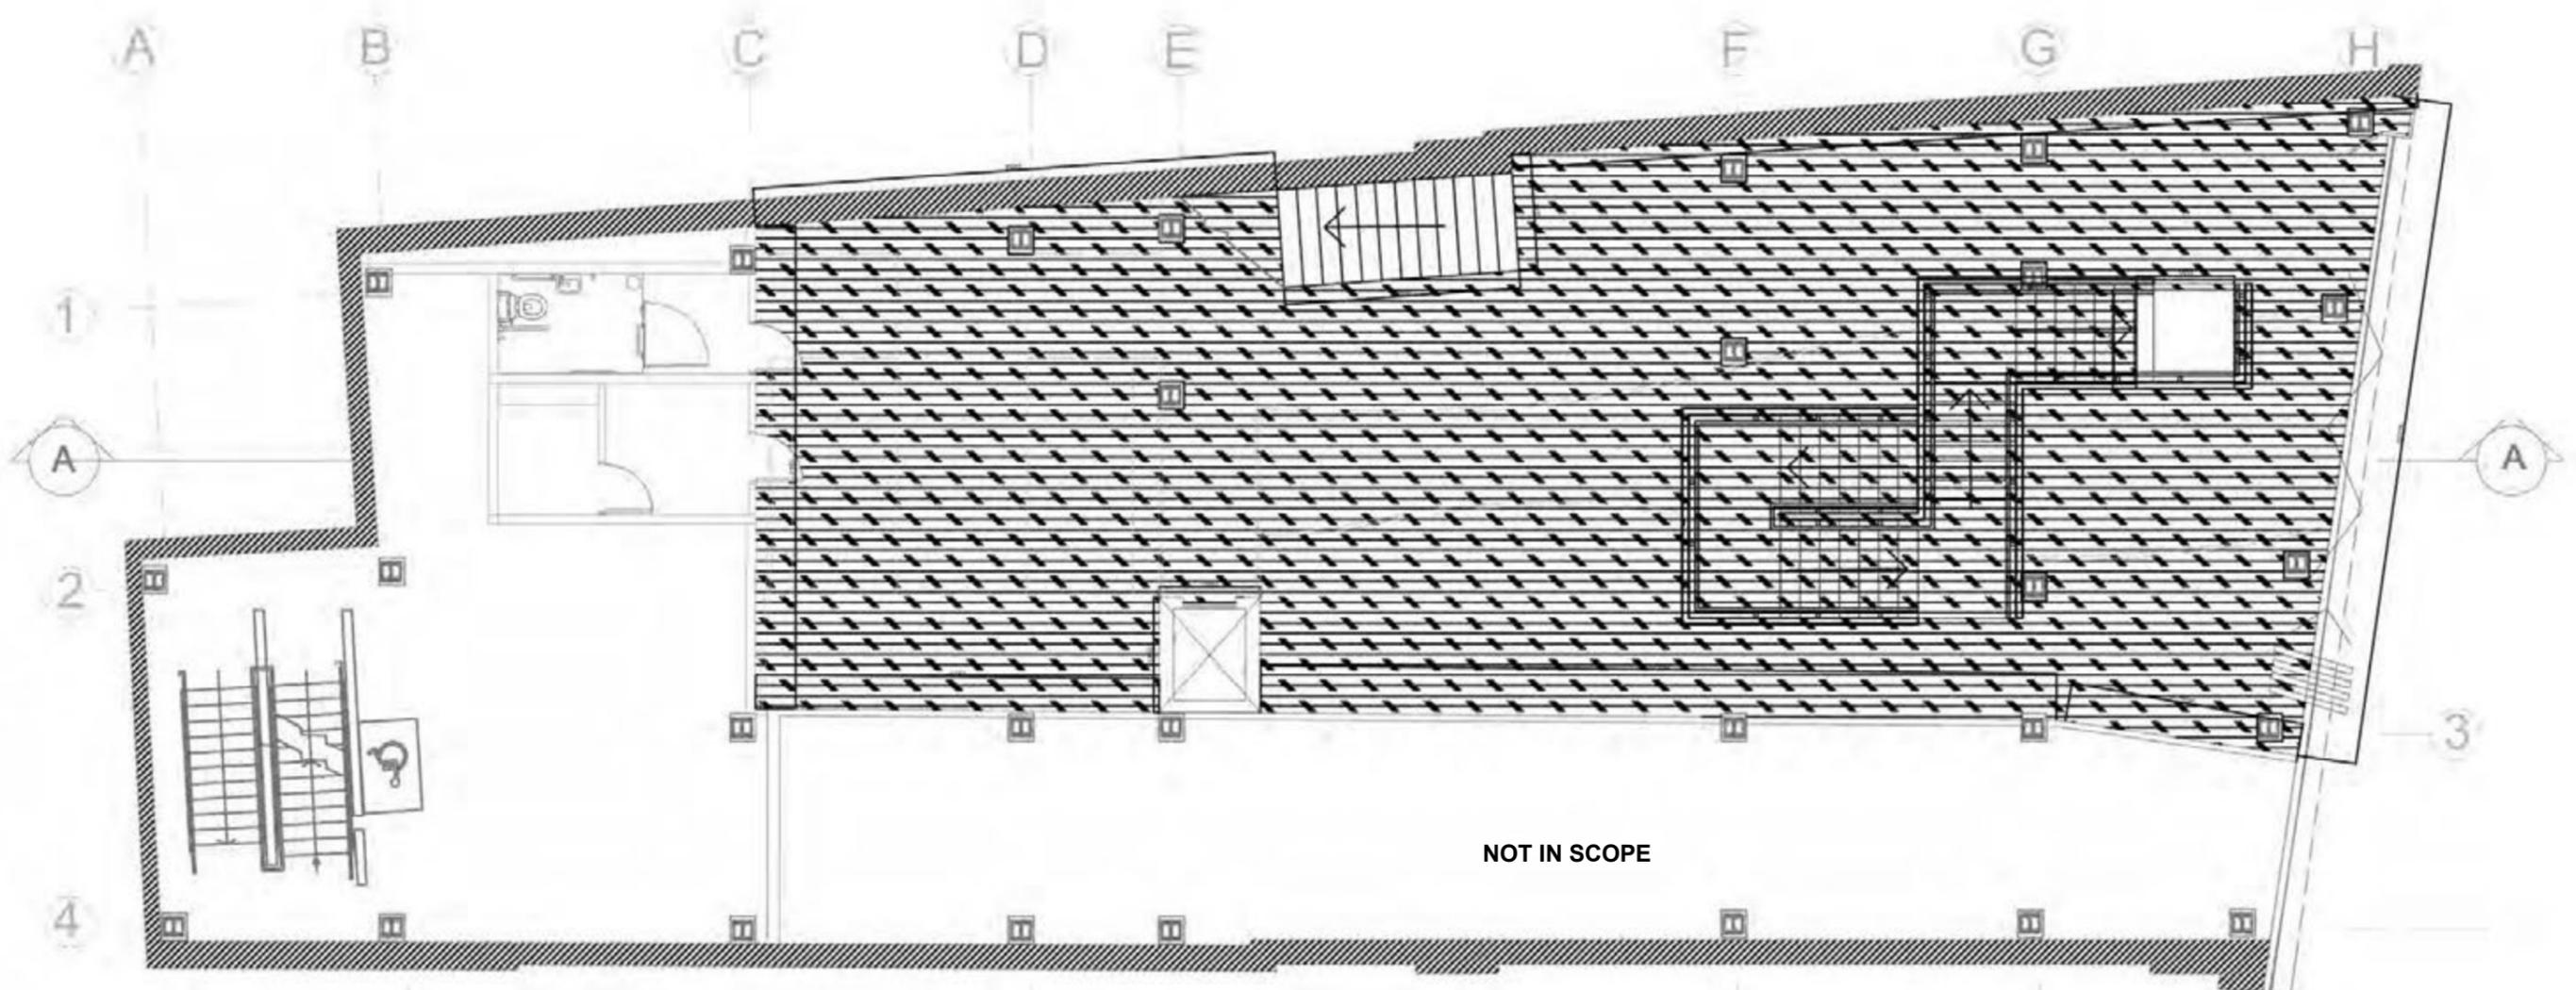

<p>GENERAL NOTES</p> <p>FLOORING ALL FLOORING IS TO BE FINISHED TO THE MANUFACTURERS SPECIFICATION AND SUB-FLOORS MUST BE APPROVED FOR USE BY BOTH FLOORING SPECIALISTS AND THE MANUFACTURER.</p> <p>MARMOLEUM FRESCO COLOUR: EDELWEISS REPRESENTED BY:</p>		<p>ALL STAFF AREAS INCLUDING OFFICES, RESTROOMS AND STORAGE SPACES.</p>	<p>THIS DRAWING IS COPYRIGHT PROTECTED. DO NOT SCALE FROM THIS DRAWING. ALL DIMENSIONS ARE TO BE CHECKED ON SITE. ALL DIMENSIONS IN MILLIMETRES.</p>	<p>CLIENT STIGMA, LONDON</p> <p>PROJECT TITLE SUSTAINABLE UNDERWEAR STORE</p> <p>DRAWING TITLE GROUND FLOOR FLOORING PLAN</p> <table border="1"> <tr> <td>SCALE 1:100@A3</td> <td>DRAWN KS</td> <td>DATE 20/04/2022</td> </tr> <tr> <td>JOB NO.</td> <td>DWG NO 20-12</td> <td>REVISION</td> </tr> </table>	SCALE 1:100@A3	DRAWN KS	DATE 20/04/2022	JOB NO.	DWG NO 20-12	REVISION
SCALE 1:100@A3	DRAWN KS	DATE 20/04/2022								
JOB NO.	DWG NO 20-12	REVISION								



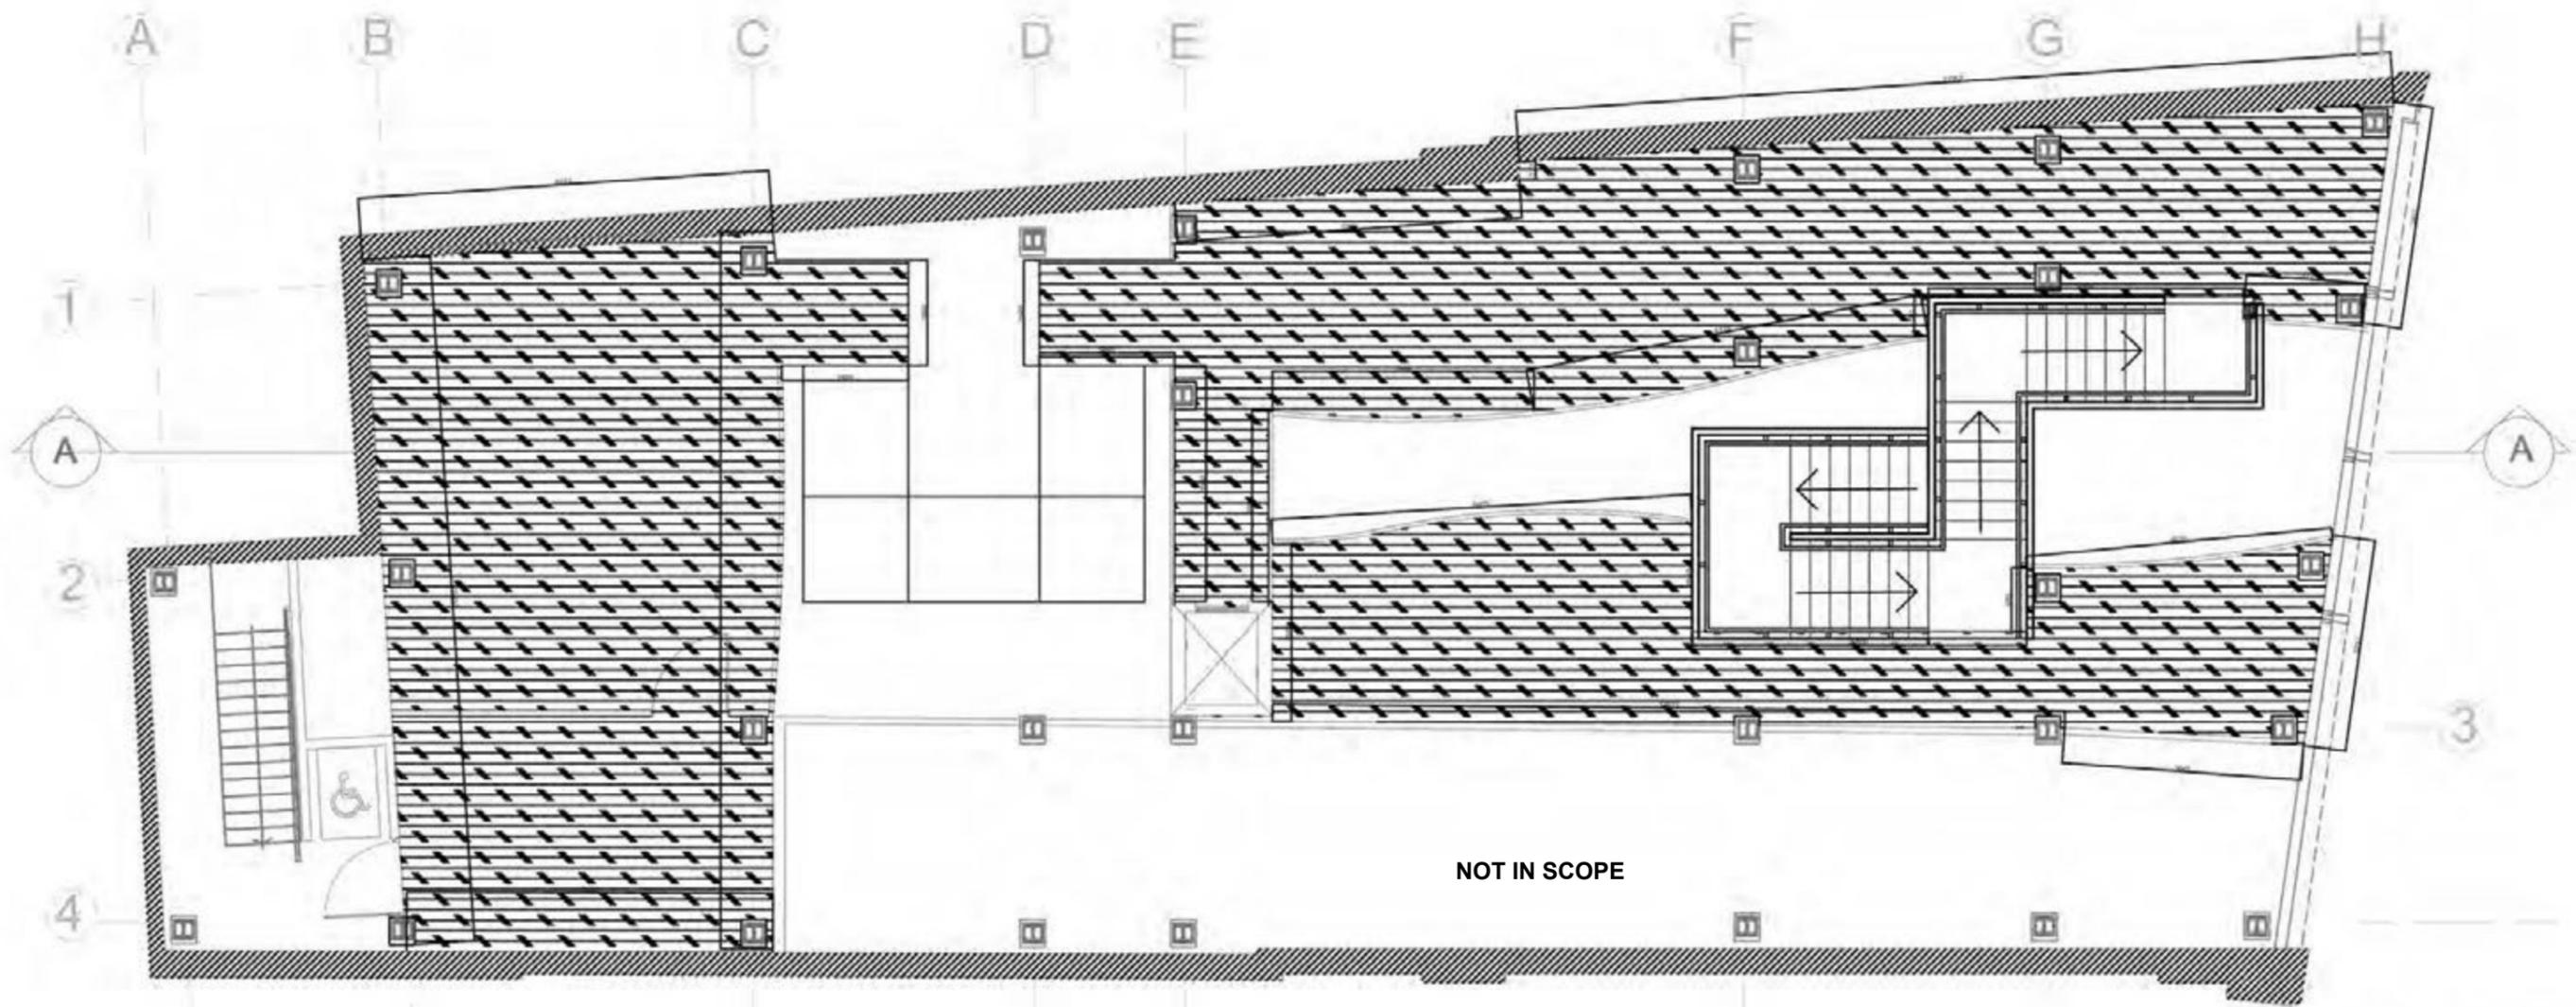

GENERAL NOTES

FLOORING
 ALL FLOORING IS TO BE FINISHED TO THE MANUFACTURERS SPECIFICATION AND SUB-FLOORS MUST BE APPROVED FOR USE BY BOTH FLOORING SPECIALISTS AND THE MANUFACTURER.

MARMOLEUM FRESCO
 COLOUR: WALNUT
 REPRESENTED BY:



ALL STAFF AREAS INCLUDING OFFICES, RESTROOMS AND STORAGE SPACES.

THIS DRAWING IS COPYRIGHT PROTECTED.
 DO NOT SCALE FROM THIS DRAWING.
 ALL DIMENSIONS ARE TO BE CHECKED ON SITE.
 ALL DIMENSIONS IN MILLIMETRES.




CLIENT
 STIGMA, LONDON

PROJECT TITLE
 SUSTAINABLE UNDERWEAR STORE

DRAWING TITLE
 FIRST FLOOR FLOORING PLAN

SCALE 1:100@A3	DRAWN KS	DATE 20/04/2022
JOB NO.	DWG NO 20-13	REVISION


STAIRS FRONT ELEVATION SCALE 1:50

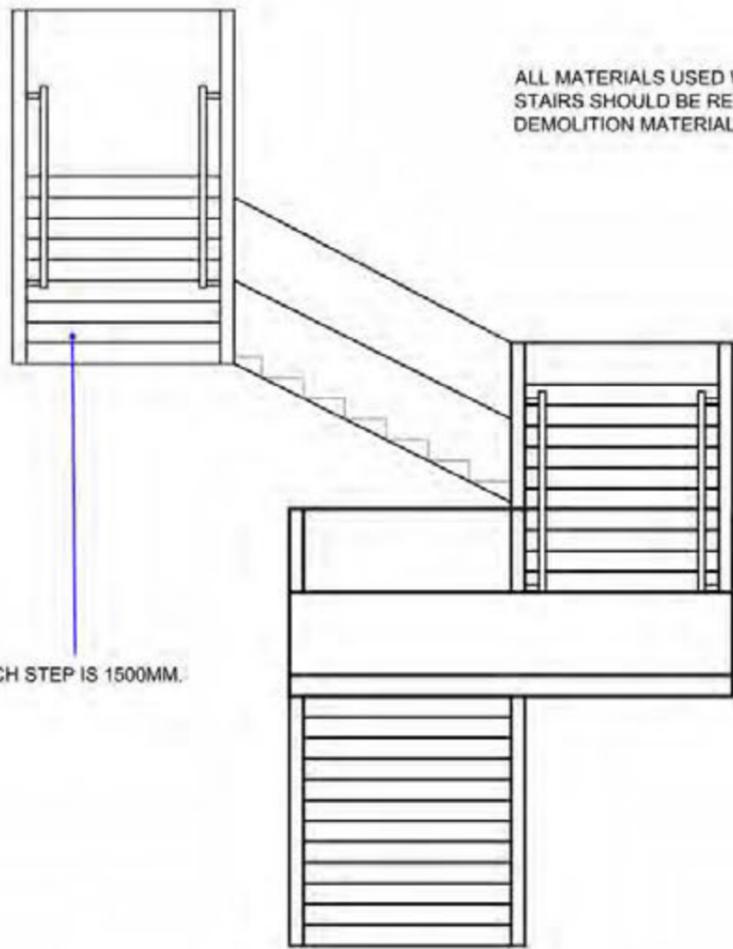

THE WIDTH OF EACH STEP IS 1500MM.

ALL MATERIALS USED WHEN BUILDING THE STAIRS SHOULD BE RETRIEVED FROM DEMOLITION MATERIALS.


STAIRS SIDE ELEVATION SCALE 1:50

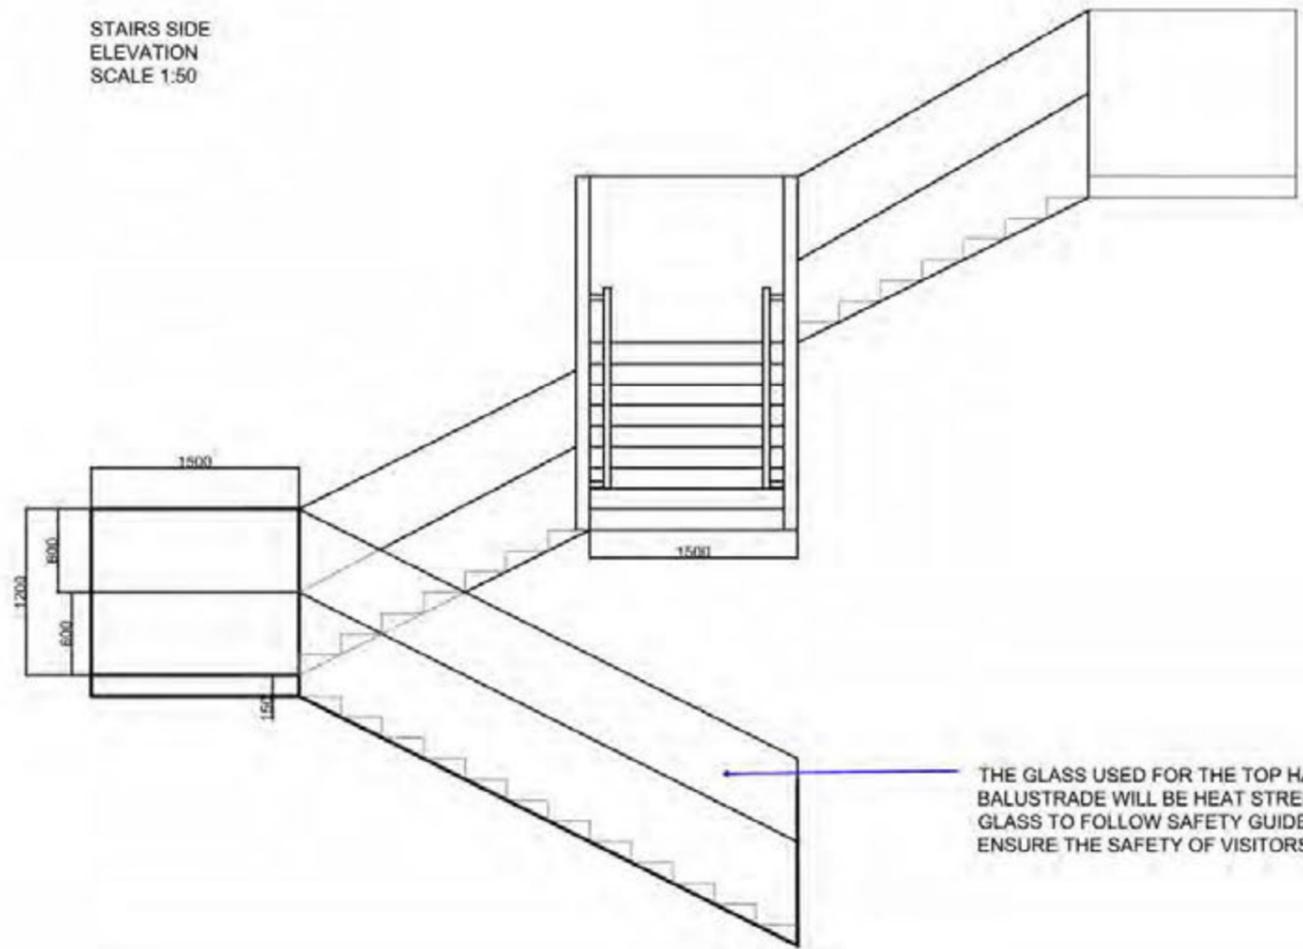


THE GLASS USED FOR THE TOP HALF OF THE BALUSTRADE WILL BE HEAT STRENGTHENED GLASS TO FOLLOW SAFETY GUIDELINES AND ENSURE THE SAFETY OF VISITORS.

ONCE BUILT INTO THE SPACE THE STAIRS WILL NEED TO BE CHECKED OVER BY A PROFESSIONAL TO ENSURE SAFETY REQUIREMENTS ARE FOLLOWED.

STAIRS IN PLAN SCALE 1:50

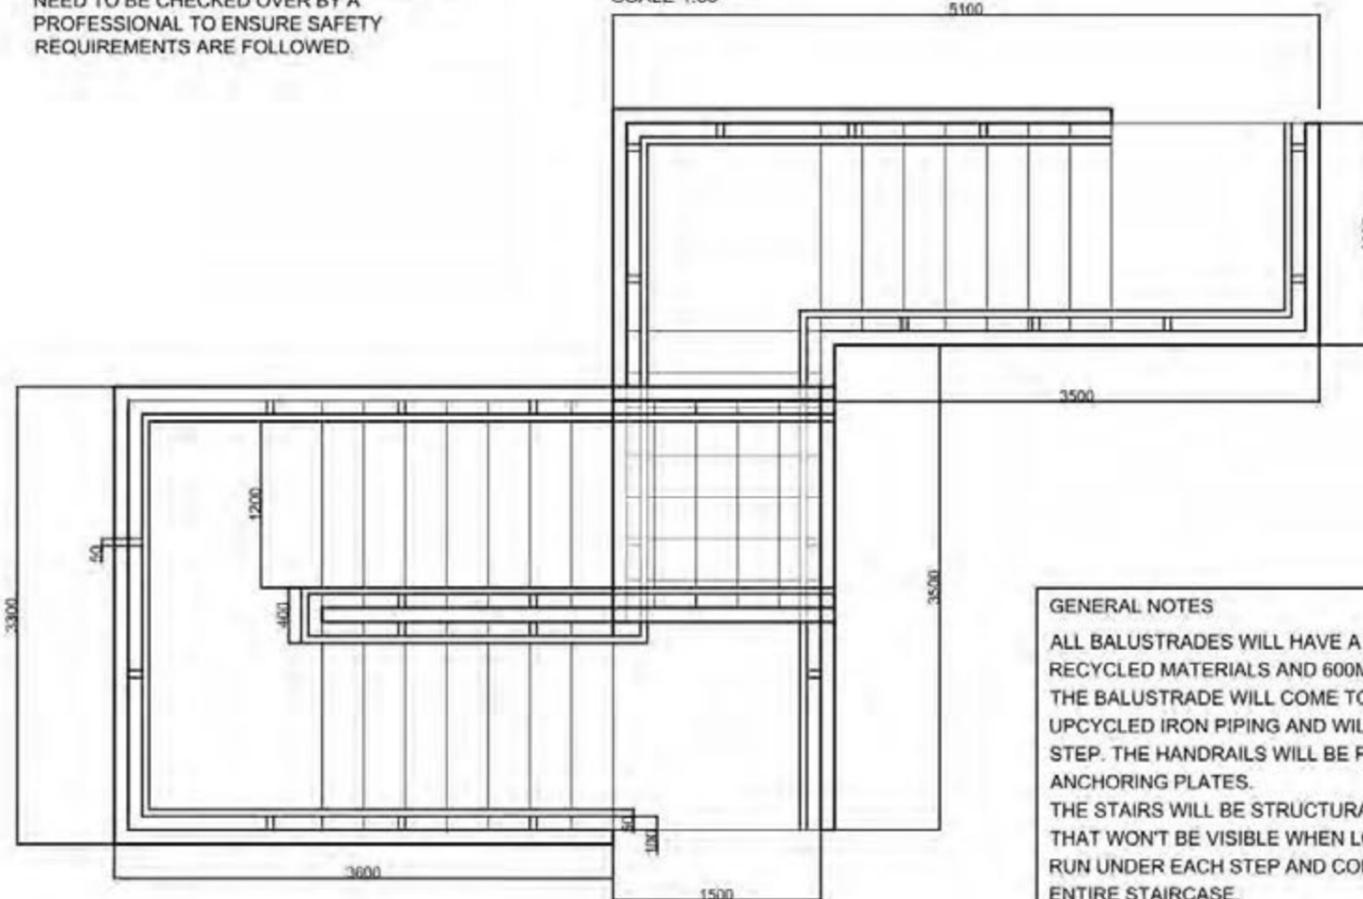

LOCATION OF STAIRS IN PLAN SCALE 1:250

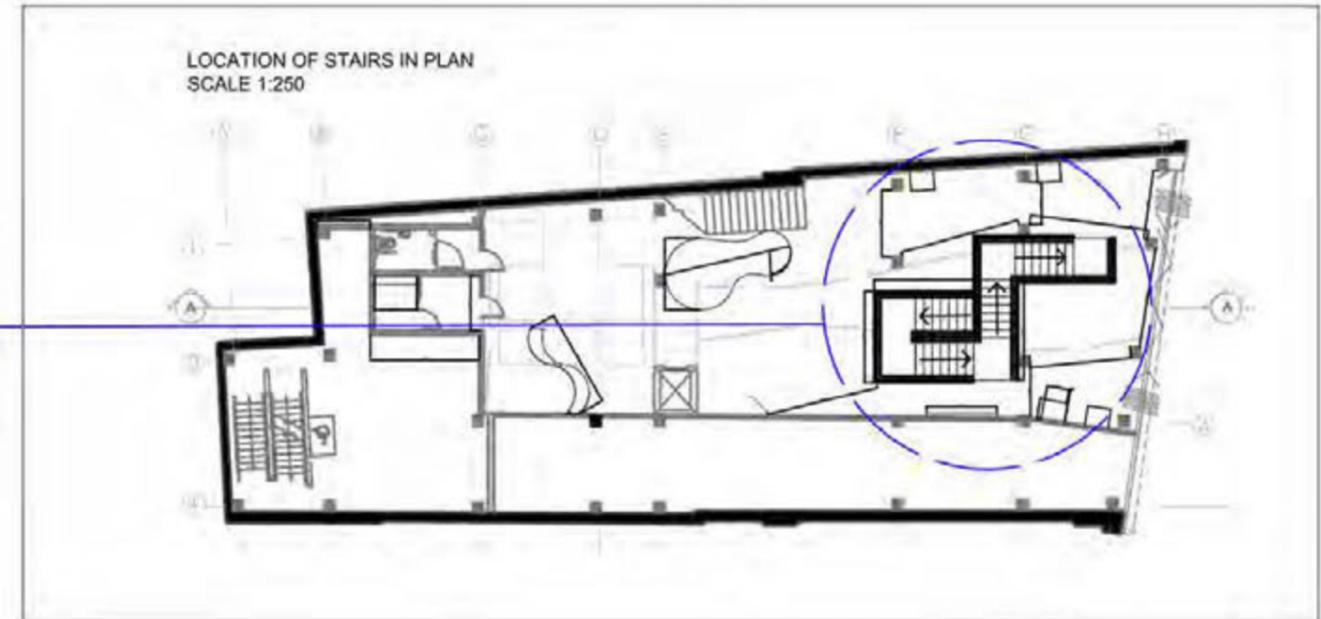

GENERAL NOTES

ALL BALUSTRADES WILL HAVE A 600MM HIGH WALL MADE FROM COMPOSITE RECYCLED MATERIALS AND 600MM HIGH GLASS PANELS. THE TOTAL HEIGHT OF THE BALUSTRADE WILL COME TO 1200MM. THE HANDRAIL WILL BE MADE FROM UPCYCLED IRON PIPING AND WILL SIT 650MM HIGH FROM THE BASE OF THE FIRST STEP. THE HANDRAILS WILL BE FASTENED TO THE COMPOSITE WALL USING IRON ANCHORING PLATES.
THE STAIRS WILL BE STRUCTURALLY SUPPORTED BY AN INTERNAL METAL FRAME THAT WON'T BE VISIBLE WHEN LOOKING AT THE STAIRS. THE METAL FRAME WILL RUN UNDER EACH STEP AND CONNECT TO METAL RODS THAT ENCLOSE THE ENTIRE STAIRCASE.



THIS DRAWING IS COPYRIGHT PROTECTED. DO NOT SCALE FROM THIS DRAWING. ALL DIMENSIONS ARE TO BE CHECKED ON SITE. ALL DIMENSIONS IN MILLIMETRES.

CLIENT
STIGMA, LONDON
PROJECT TITLE
SUSTAINABLE UNDERWEAR STORE





DRAWING TITLE
STAIRS DETAIL DRAWING
SCALE VARIED@A3
DRAWN KS
DATE 20/04/2022
JOB NO.
DWG NO 30-01
REVISION

JUICE BAR SCALE 1:20

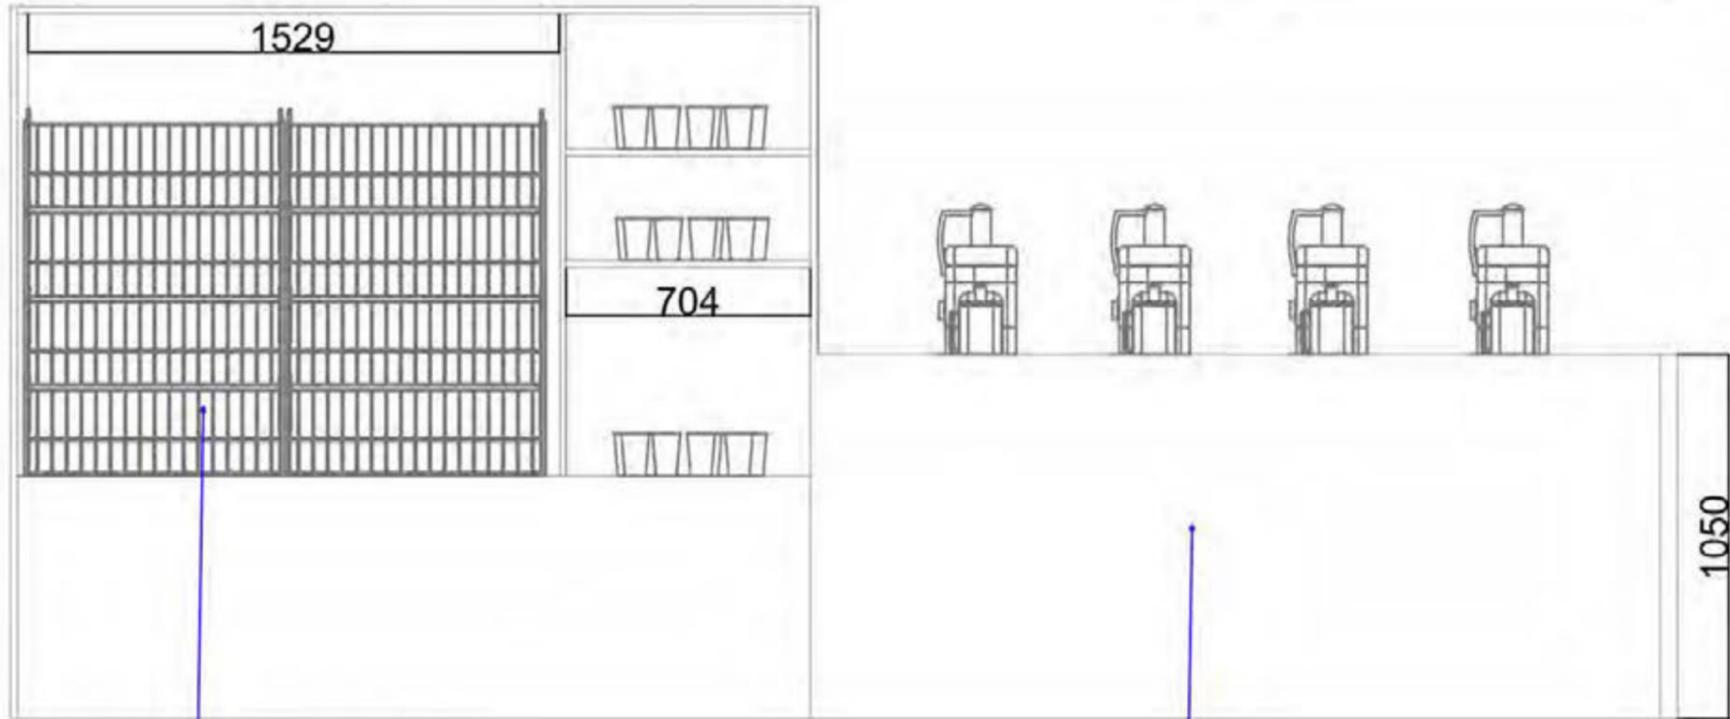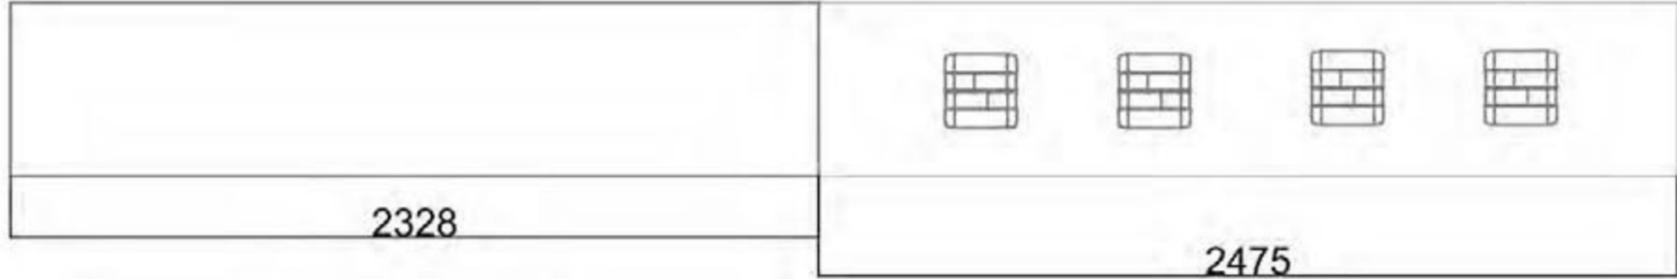

WIRE BASKETS INSERTED INTO THE SHELVING SIDE OF THE JUICE BAR TO HOLD FRUIT AND VEGETABLES THAT CAN BE USED IN THE JUICER. PLEASE REFER TO SPECIFICATION FOR FURTHER DETAILS.

THE SHELL OF THE JUICE BAR WILL BE MADE FROM RECYCLED MDF AND PUT TOGETHER USING WOODEN DOWELS AND WOOD GLUE.

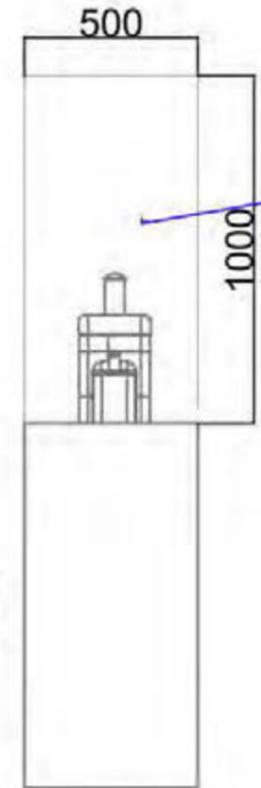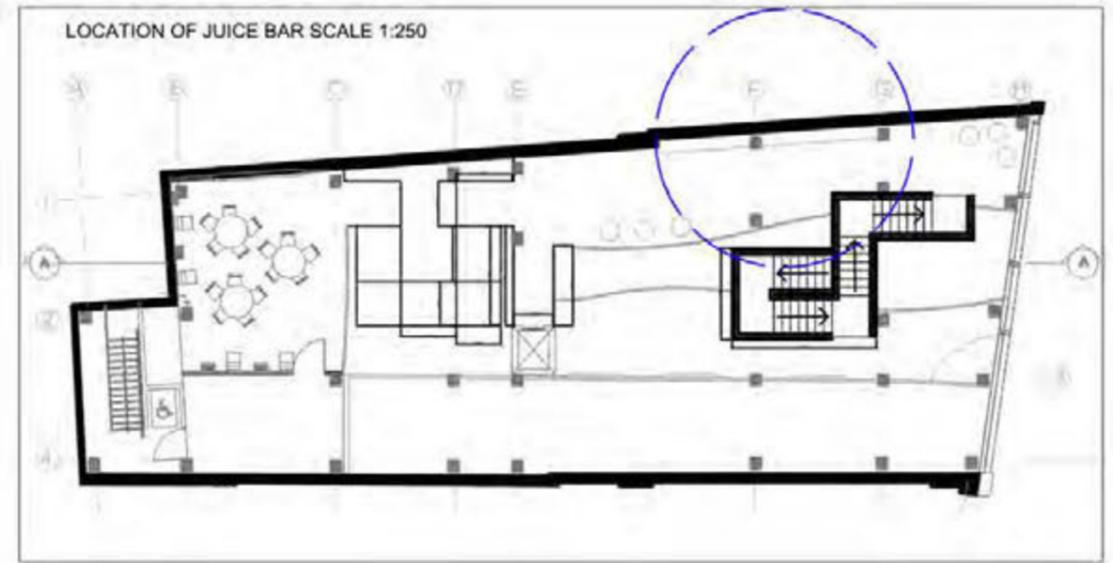

JUICERS TO BE PURCHASED FROM NINJA COOKING. PLEASE REFER TO SPECIFICATION FOR FURTHER DETAILS.

GENERAL NOTES




THIS DRAWING IS COPYRIGHT PROTECTED. DO NOT SCALE FROM THIS DRAWING. ALL DIMENSIONS ARE TO BE CHECKED ON SITE. ALL DIMENSIONS IN MILLIMETRES.

CLIENT
STIGMA, LONDON
PROJECT TITLE
SUSTAINABLE UNDERWEAR STORE



DRAWING TITLE
JUICE BAR DETAIL

SCALE VARIED@A3	DRAWN KS	DATE 20/04/2022
JOB NO.	DWG NO 30-02	REVISION

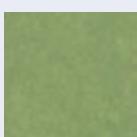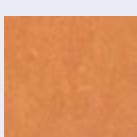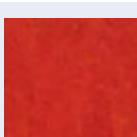FLOORING SPECIFICATION											
MATERIAL	REFERANCE	SAMPLE IMAGE	DESCRIPTION	SUPPLIER	REFERENCE	UNIT PRICE	QUANTITY	OVERALL COST	LOCATION OF MATERIAL	SUITABILITY FOR PURPOSE	MAINTANANCE
Marmoleum			Marmolum Fresco Edelweiss	Forbo	3257	£43.80/1m2	To be decided by contractor	To be decided by contractor	Ground Floor	The Forbo Flooring Marmoleum collections are easy to clean and maintain, this is due to Topshield2 an innovative and durable factory finish.	Depending on foot fall, regularly vacuum to remove dust and debris off the surface of the flooring. Mop with a natural cleaner to remove and dirt or stains. Periodically Spray Buff the floor with a rotary machine (300-500 rpm) and a 3M red pad or equivalent floor maintainer to remove gloss irregularities and provide an even appearance.
Marmoleum			Marmolum Fresco Shrike	Forbo	3246	£43.80/1m3	To be decided by contractor	To be decided by contractor	Basement Floor	The Forbo Flooring Marmoleum collections are easy to clean and maintain, this is due to Topshield2 an innovative and durable factory finish.	Depending on foot fall, regularly vacuum to remove dust and debris off the surface of the flooring. Mop with a natural cleaner to remove and dirt or stains. Periodically Spray Buff the floor with a rotary machine (300-500 rpm) and a 3M red pad or equivalent floor maintainer to remove gloss irregularities and provide an even appearance.
Marmoleum			Marmolum Fresco Walnut	Forbo	3874	£43.80/1m4	To be decided by contractor	To be decided by contractor	Substructure levels	The Forbo Flooring Marmoleum collections are easy to clean and maintain, this is due to Topshield2 an innovative and durable factory finish.	Depending on foot fall, regularly vacuum to remove dust and debris off the surface of the flooring. Mop with a natural cleaner to remove and dirt or stains. Periodically Spray Buff the floor with a rotary machine (300-500 rpm) and a 3M red pad or equivalent floor maintainer to remove gloss irregularities and provide an even appearance.
Marmoleum			Marmolum Fresco Leaf	Forbo	3260	£43.80/1m5	To be decided by contractor	To be decided by contractor	Hemp Display Area	The Forbo Flooring Marmoleum collections are easy to clean and maintain, this is due to Topshield2 an innovative and durable factory finish.	Depending on foot fall, regularly vacuum to remove dust and debris off the surface of the flooring. Mop with a natural cleaner to remove and dirt or stains. Periodically Spray Buff the floor with a rotary machine (300-500 rpm) and a 3M red pad or equivalent floor maintainer to remove gloss irregularities and provide an even appearance.
Marmoleum			Marmolum Fresco African Dessert	Forbo	3825	£43.80/1m6	To be decided by contractor	To be decided by contractor	Bamboo Display Area	The Forbo Flooring Marmoleum collections are easy to clean and maintain, this is due to Topshield2 an innovative and durable factory finish.	Depending on foot fall, regularly vacuum to remove dust and debris off the surface of the flooring. Mop with a natural cleaner to remove and dirt or stains. Periodically Spray Buff the floor with a rotary machine (300-500 rpm) and a 3M red pad or equivalent floor maintainer to remove gloss irregularities and provide an even appearance.
Marmoleum			Marmolum Fresco Scarlet	Forbo	3131	£43.80/1m7	To be decided by contractor	To be decided by contractor	Cotton Display Area	The Forbo Flooring Marmoleum collections are easy to clean and maintain, this is due to Topshield2 an innovative and durable factory finish.	Depending on foot fall, regularly vacuum to remove dust and debris off the surface of the flooring. Mop with a natural cleaner to remove and dirt or stains. Periodically Spray Buff the floor with a rotary machine (300-500 rpm) and a 3M red pad or equivalent floor maintainer to remove gloss irregularities and provide an even appearance.
Natural Rug	NR		Coir Rug	The Natural Rug Store		£121		£1	£121	Display Areas	Sustainable and heavy duty. Vacuum occasionally.

WALL FINISHES											
Emulsion			Natural Collection Tinted White	Edward Bulmer	Rose Tinted White	£91/5L	To be decided by contractor	To be decided by contractor	All Walls	Edward Bulmer Plant based paint is completely made using natural products, therefore making it better for the health of the environment and people. Due to how it is made Edward Bulmer paint is also very durable and long lasting, making it suitable for a fast paced retail environment.	Top up paint when looks faded or to cover stains. A damp cloth can also be used to wipe the surface to remove dirt.

FURNITURE											
Sandblasted Iron Pipes			CAST W-01 Wardrobe Rail	Regalraum	CAST W-01 Wardrobe Rail	£46.90 (per rail)	To be decided by contractor	To be decided by contractor	Ground Floor display areas	Durable to withstand constant use removing and replacing hangers.	Frequently wipe down with damp cloth to avoid dust gathering and removing possible marks made by hangers.
Hempcrete Blocks			Hemp Block	Hemp Block company	HB300	TBC	To be decided by contractor	To be decided by contractor	Ground Floor Hemp display area	Cohesive with the materiality of the area and durable to withstand frequent use when displaying products on the shop floor.	Occasional dusting to remove any surface dirt.
Cotton display?											

OTHER											
Juice Bar baskets			Large Wire Storage Stacking Display Basket (Single)	filstorage	Large Wire Storage Stacking Display Basket (Single)	£28.92 (per basket)	To be decided by contractor	To be decided by contractor	Juice bar fruit anf veg storage		